


零界科技  
SPACEO FUTURE


江苏零界科技发展有限公司  
地址：中国 浙江省湖州市吴兴区  
Jiangsu Spaceo Smart Town Co., Ltd.  
Address: No. 9 Fukang Road, Wuxiang Town,  
Zhejiang City, China

COPYRIGHT:  
ALL RIGHTS RESERVED. THIS WORK IS  
COPYRIGHTED AND CANNOT BE REPRODUCED OR  
EDITED BY ANY MANNER WITHOUT THE  
PERMISSION OF JIANGSU SPACEO SMART TOWN  
CO., LTD. ANY LICENSE, EXPRESS OR IMPLIED,  
BY USE THIS DOCUMENT FOR ANY PURPOSE  
HEREUNDER IS RESTRICTED TO THE TERMS OF  
THE AGREEMENT/OTHER TERMS OF USE MADE  
BETWEEN CO., LTD. AND THE INSTRUCTING PARTY.


GENERAL NOTES:  
THE DRAWING DIMENSIONS IN PRECEDENCE TO  
SCALE. CONFIRM THE SCALE & DIMENSIONS  
BASED ON EXISTENCE/AS-BUILT DIMENSIONS ON  
SITE BEFORE FABRICATION OR BEFORE SET OUT.

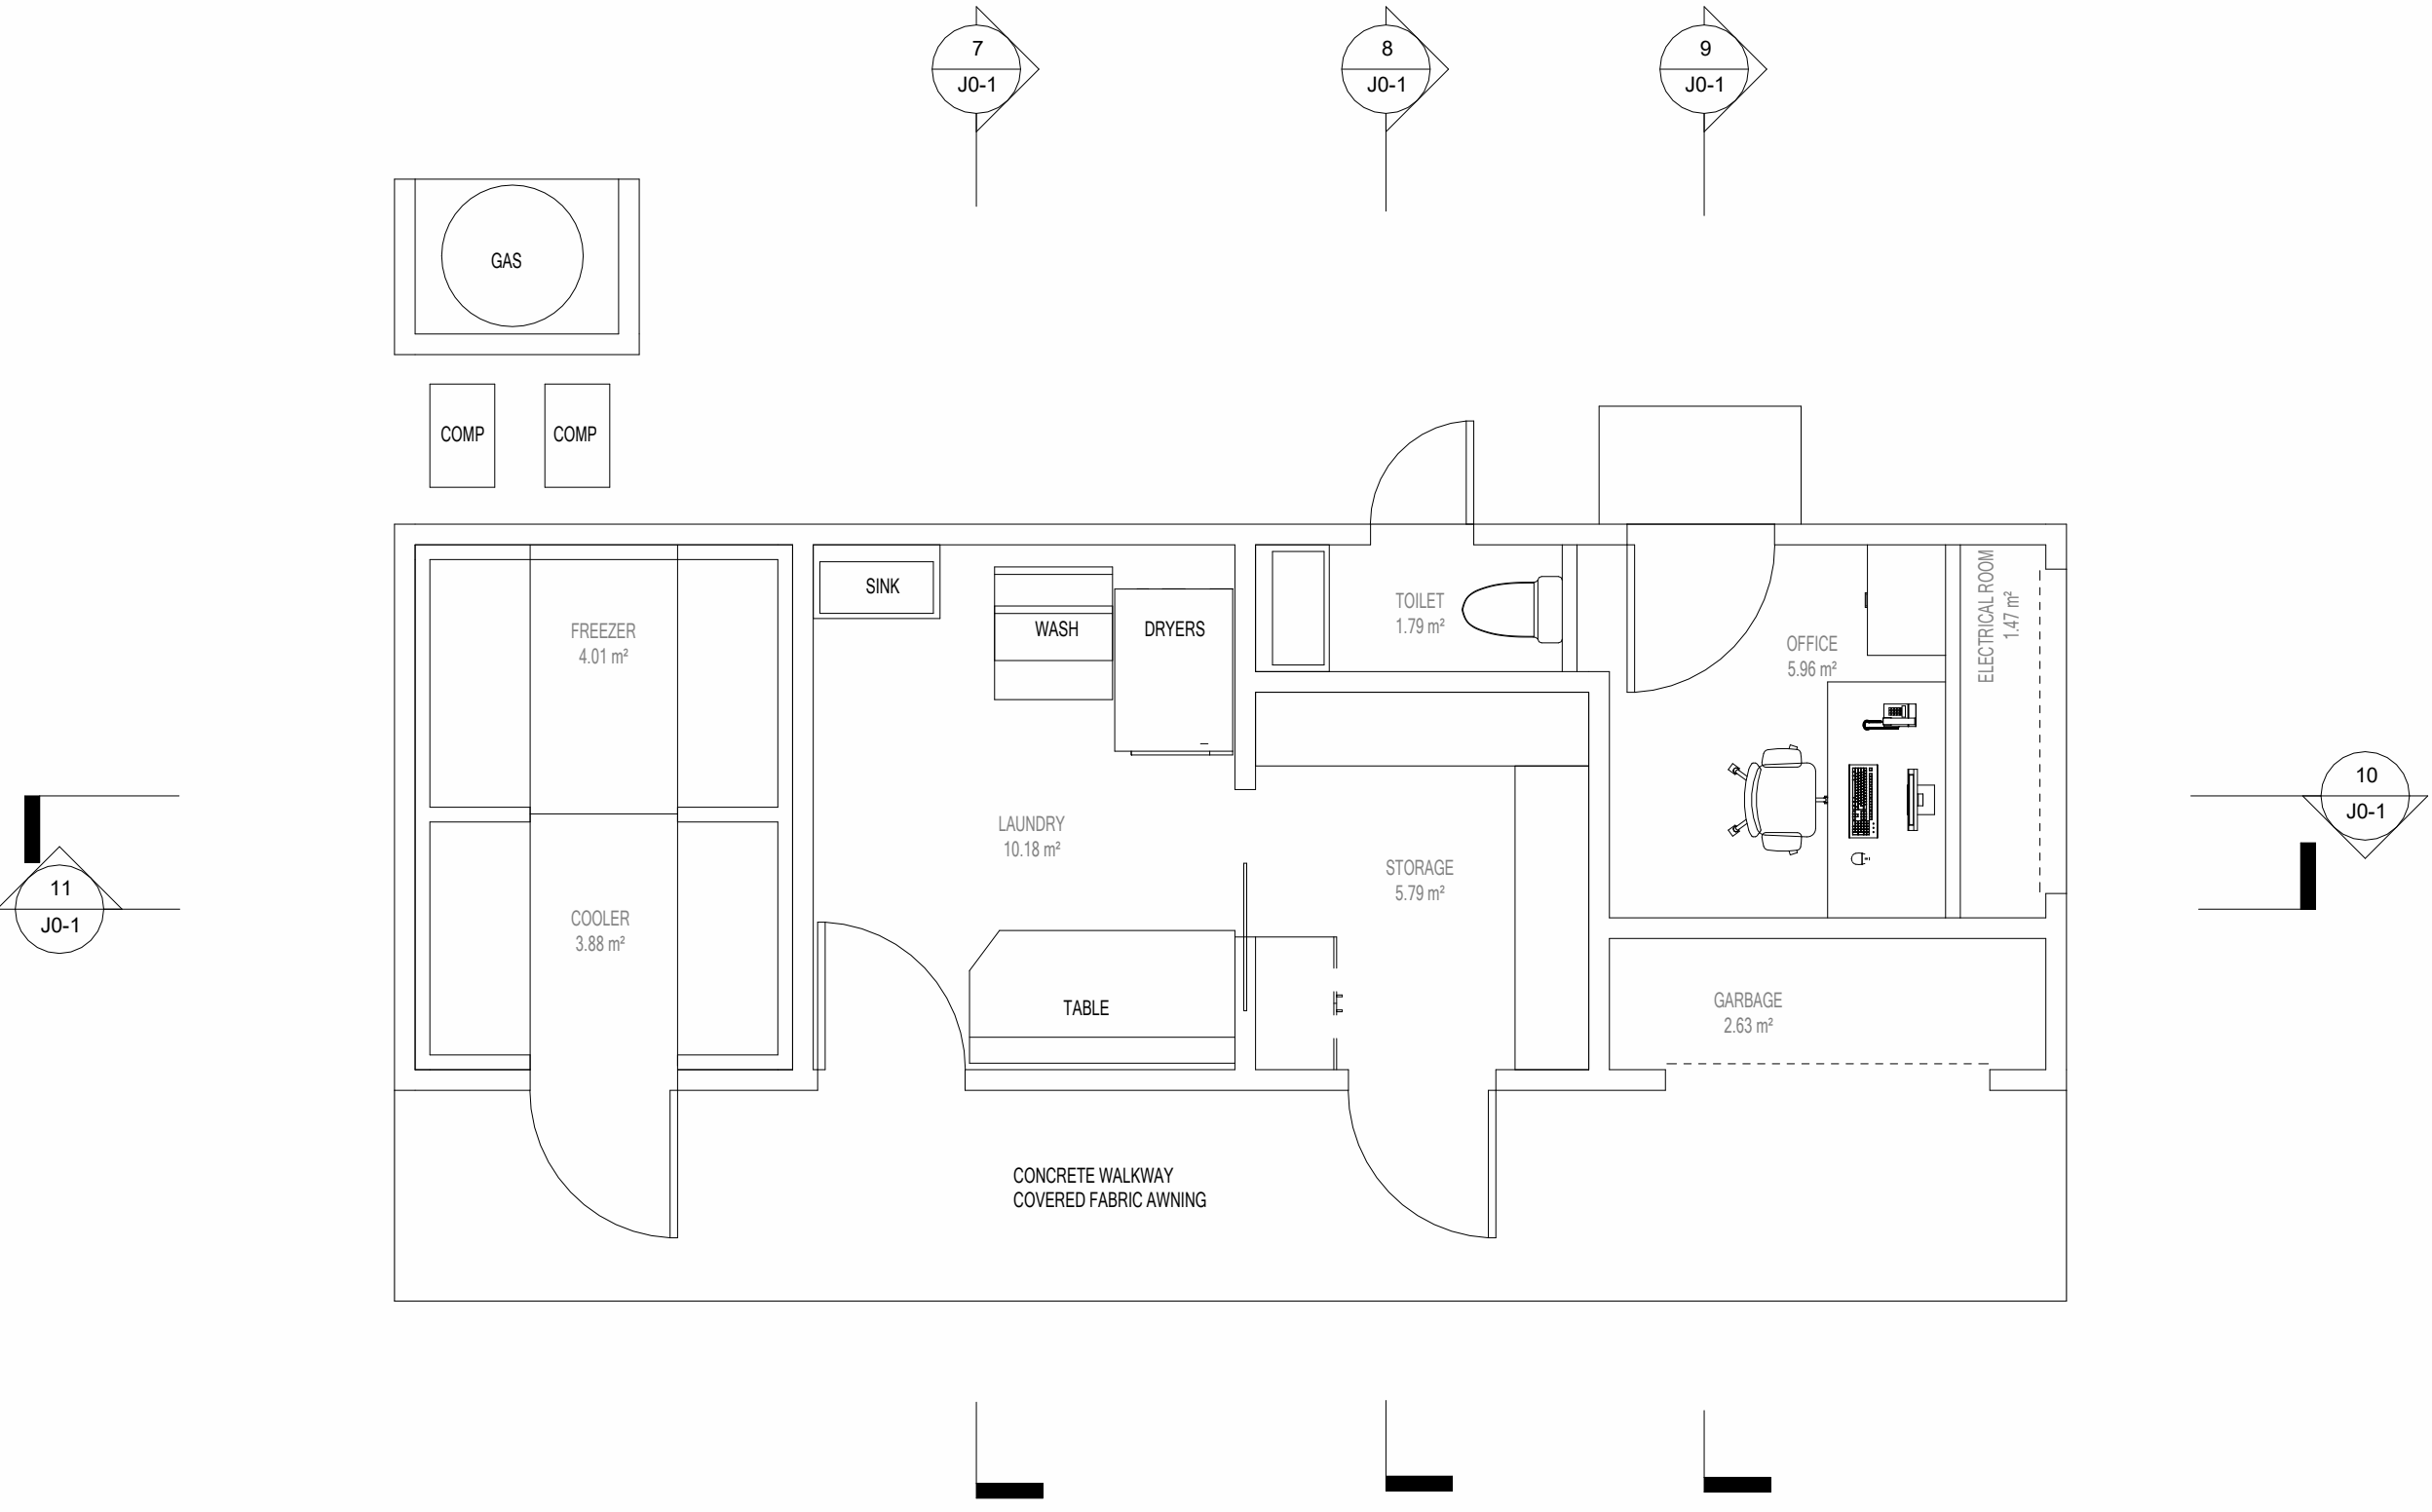


1 GF  
1 : 50

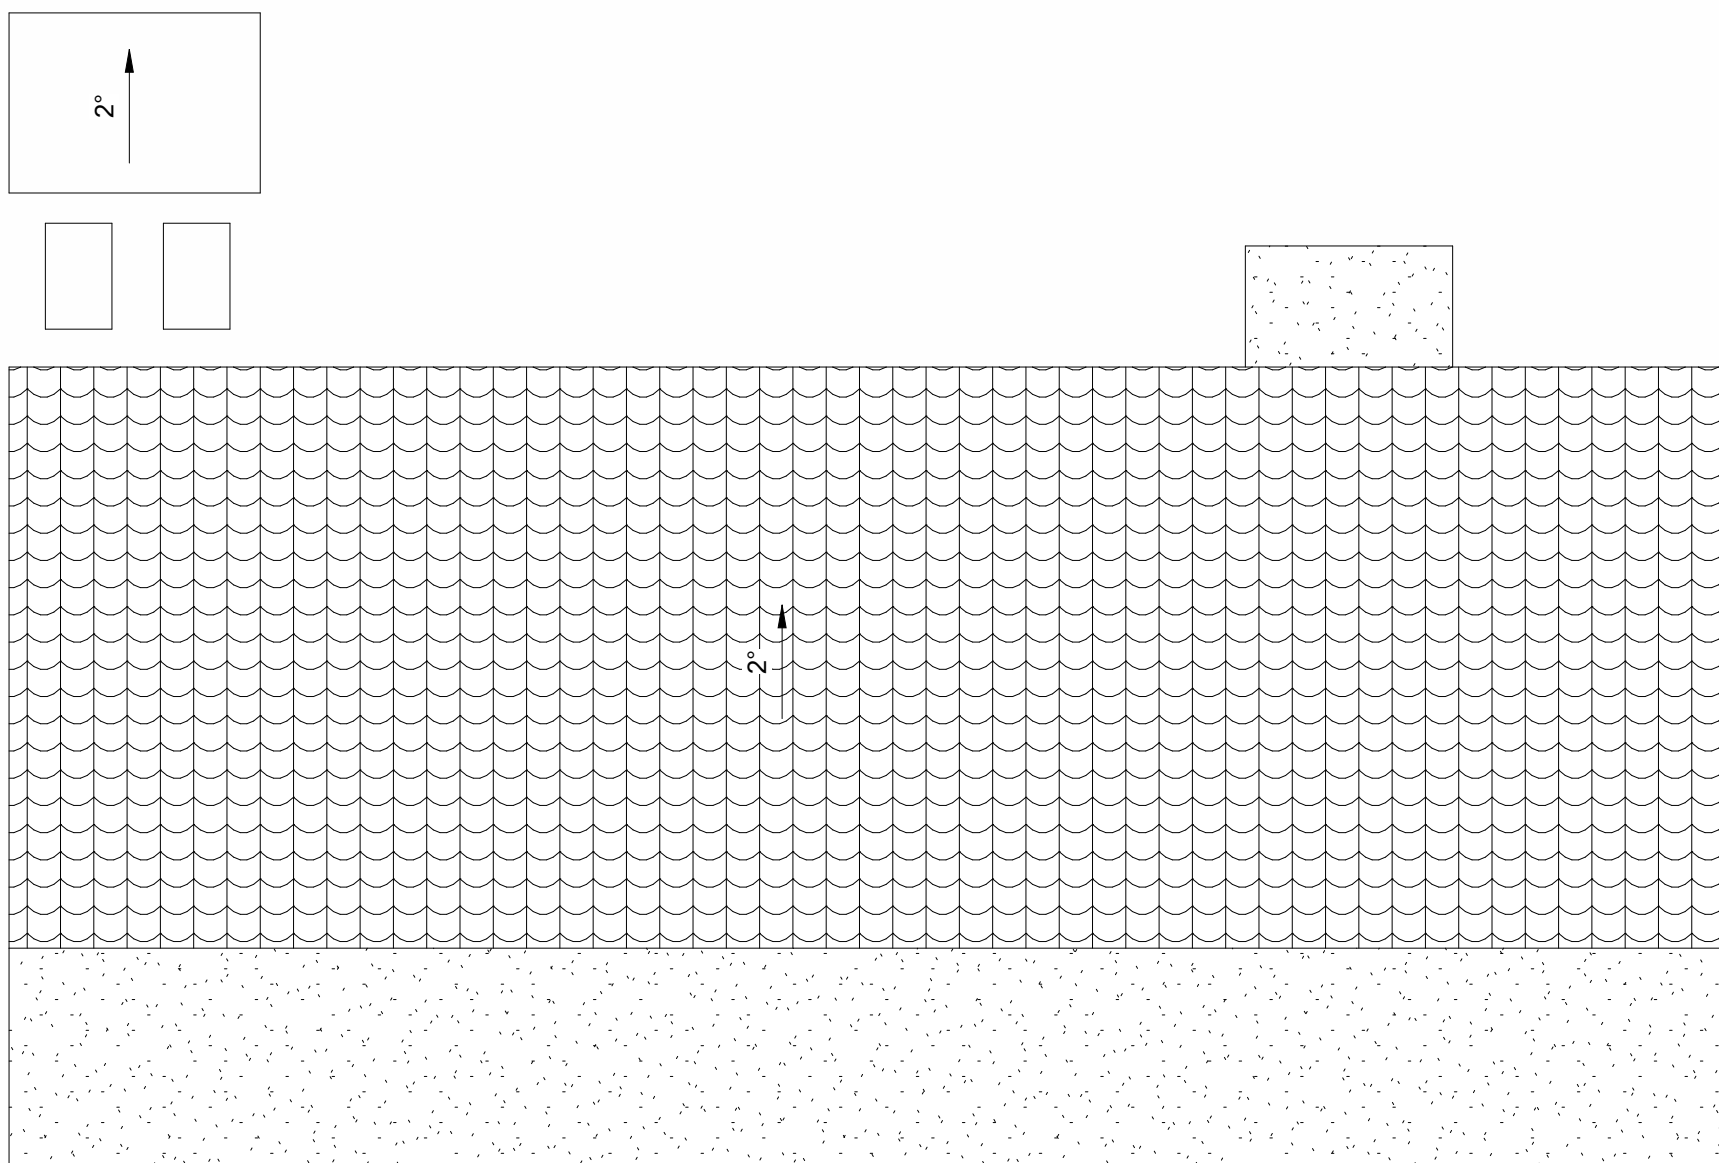


2 PP  
1 : 50

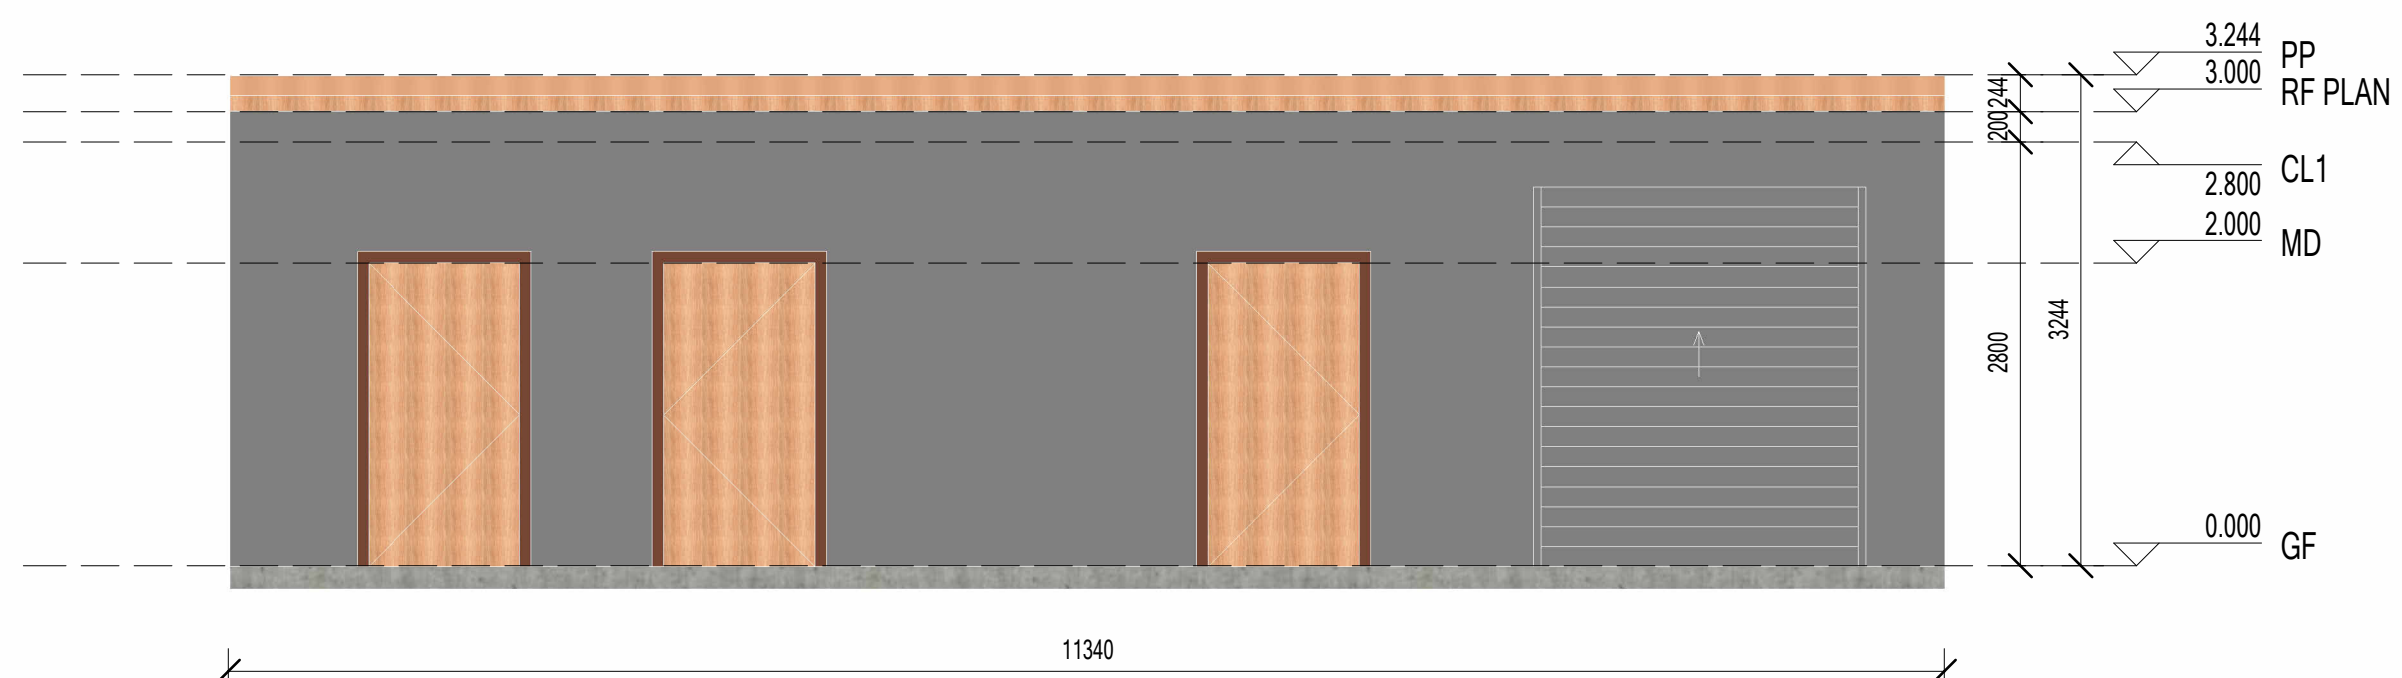


3 FRONT  
1 : 50

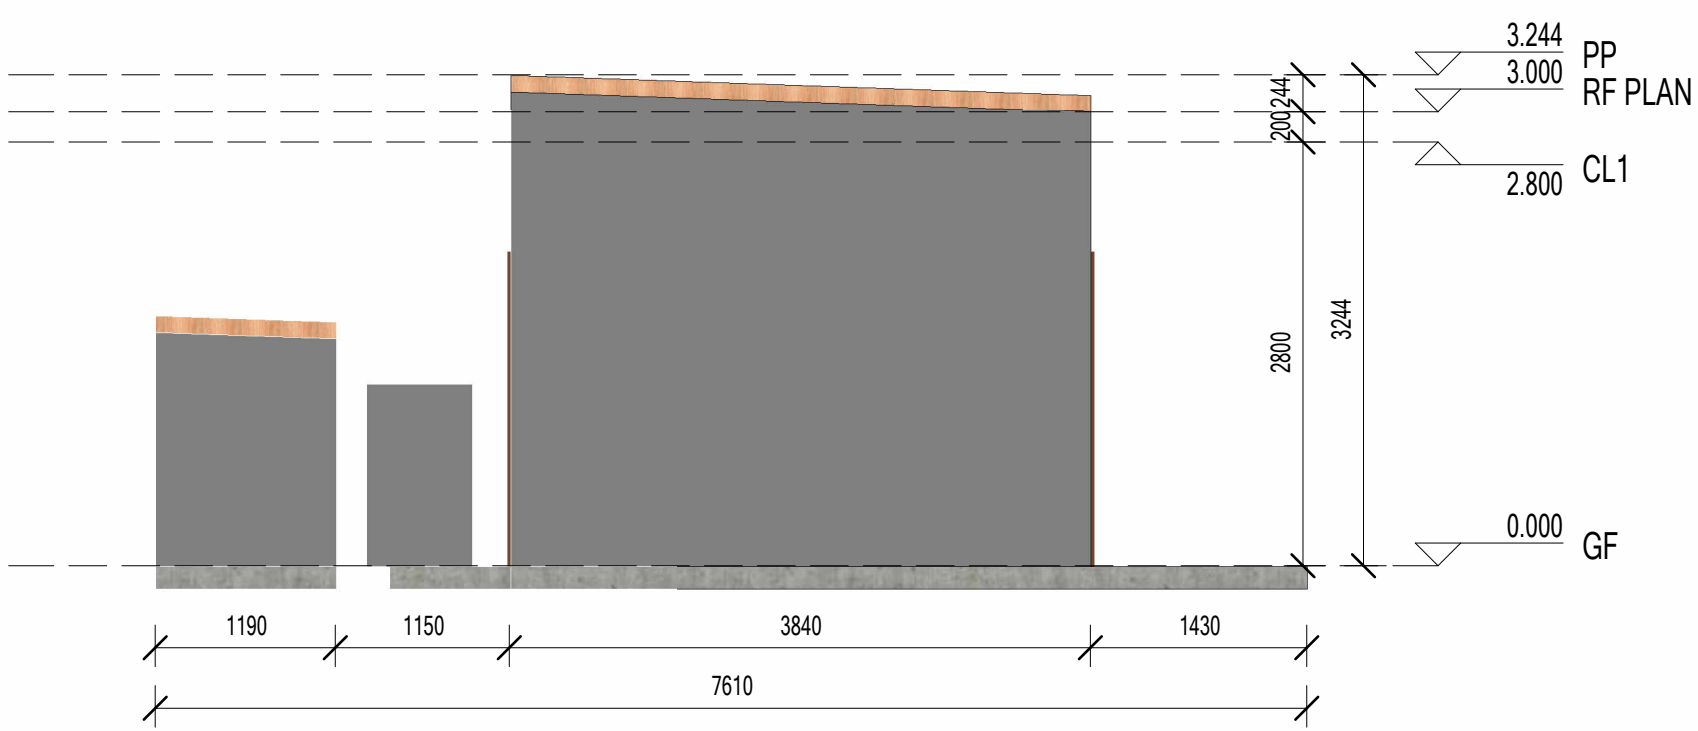


5 LEFT  
1 : 50

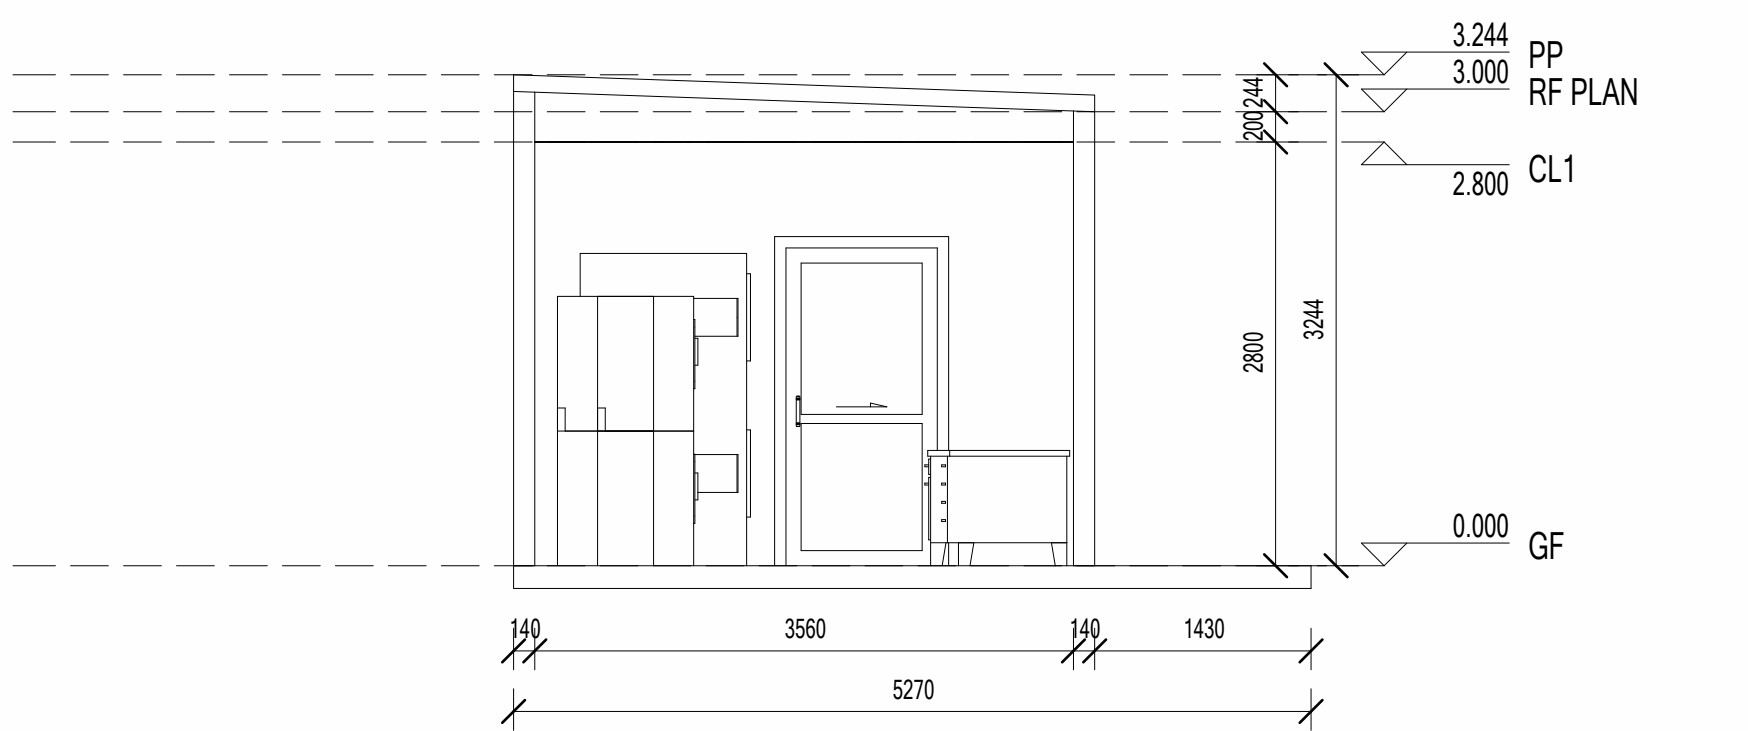


7 a-a  
1 : 50

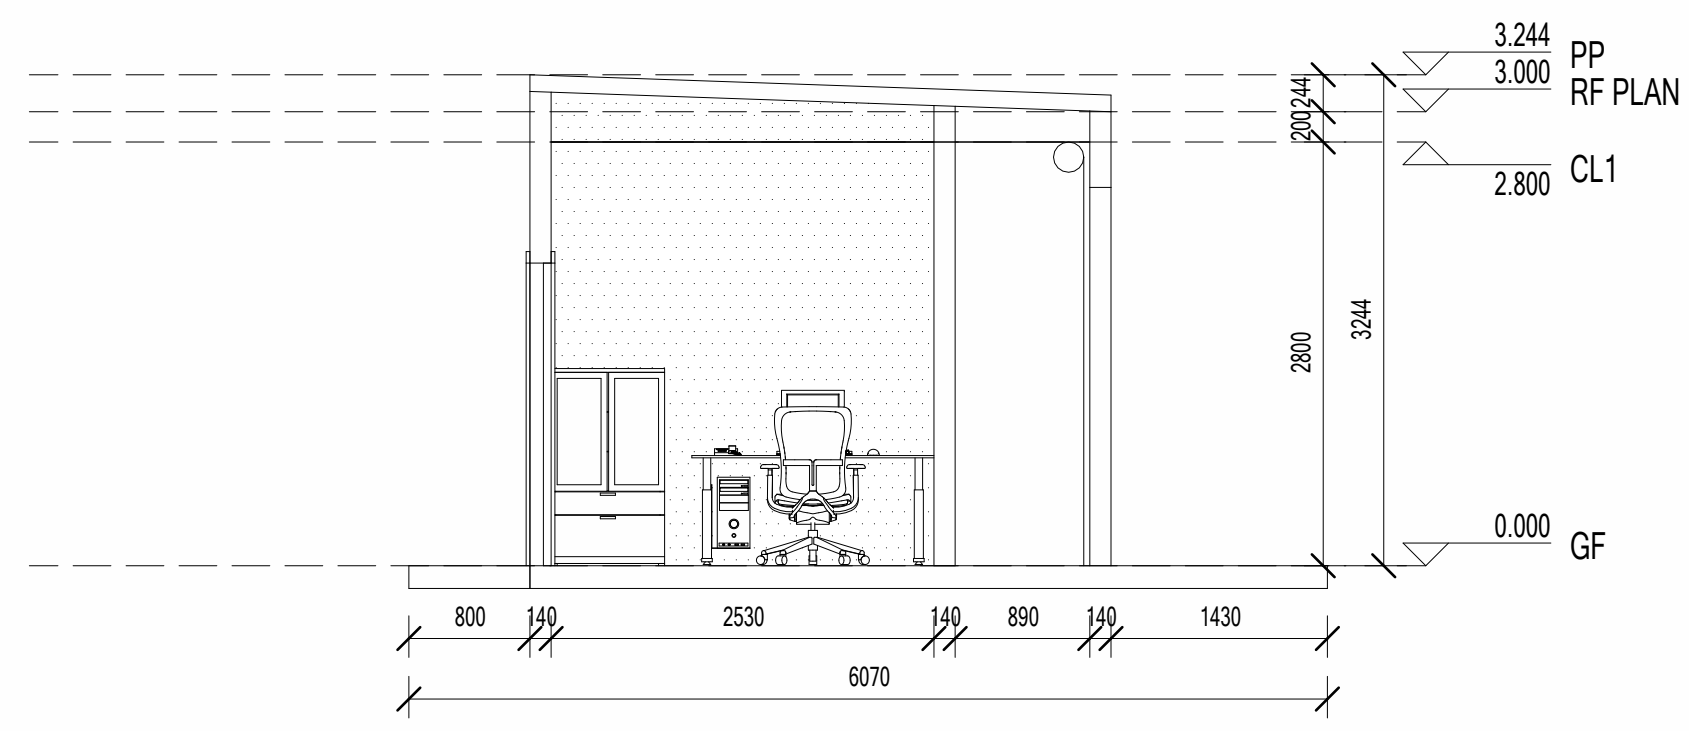


9 c-c  
1 : 50

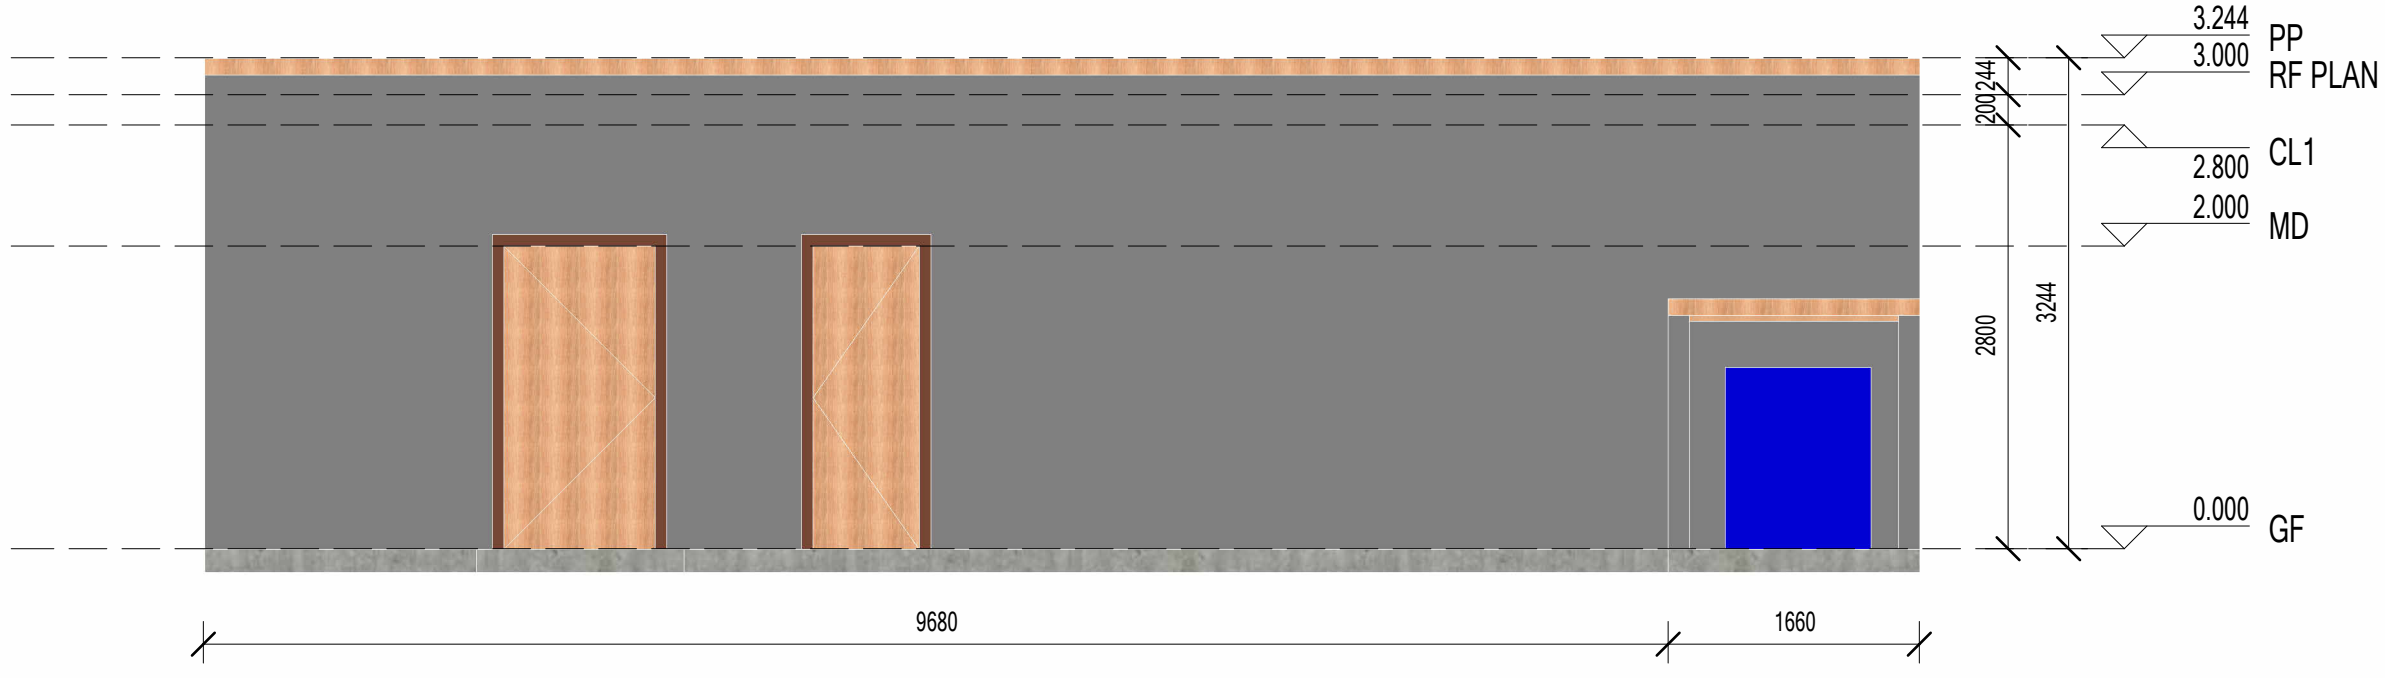

4 BACK  
1 : 50

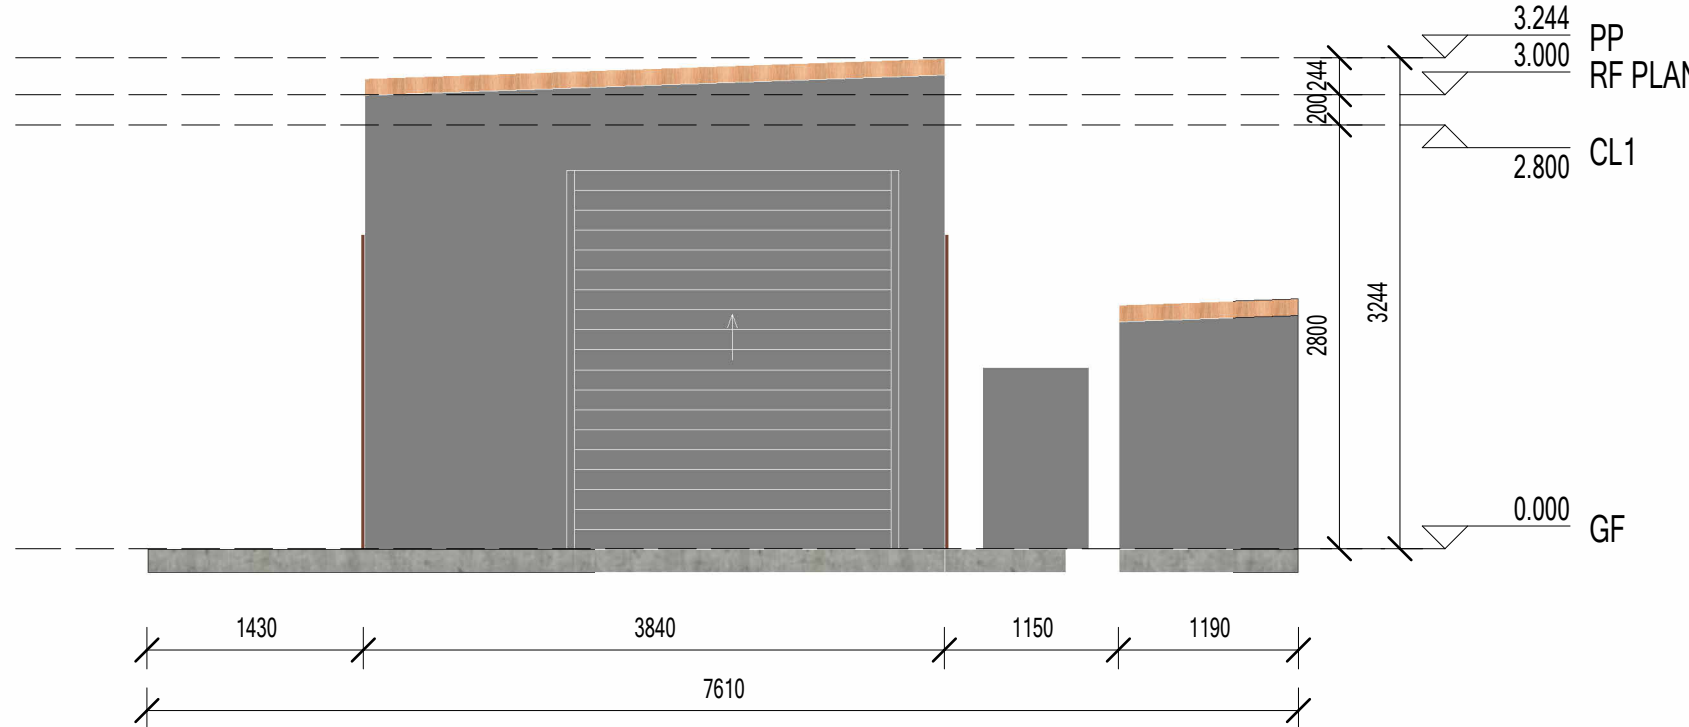

6 RIGHT  
1 : 50

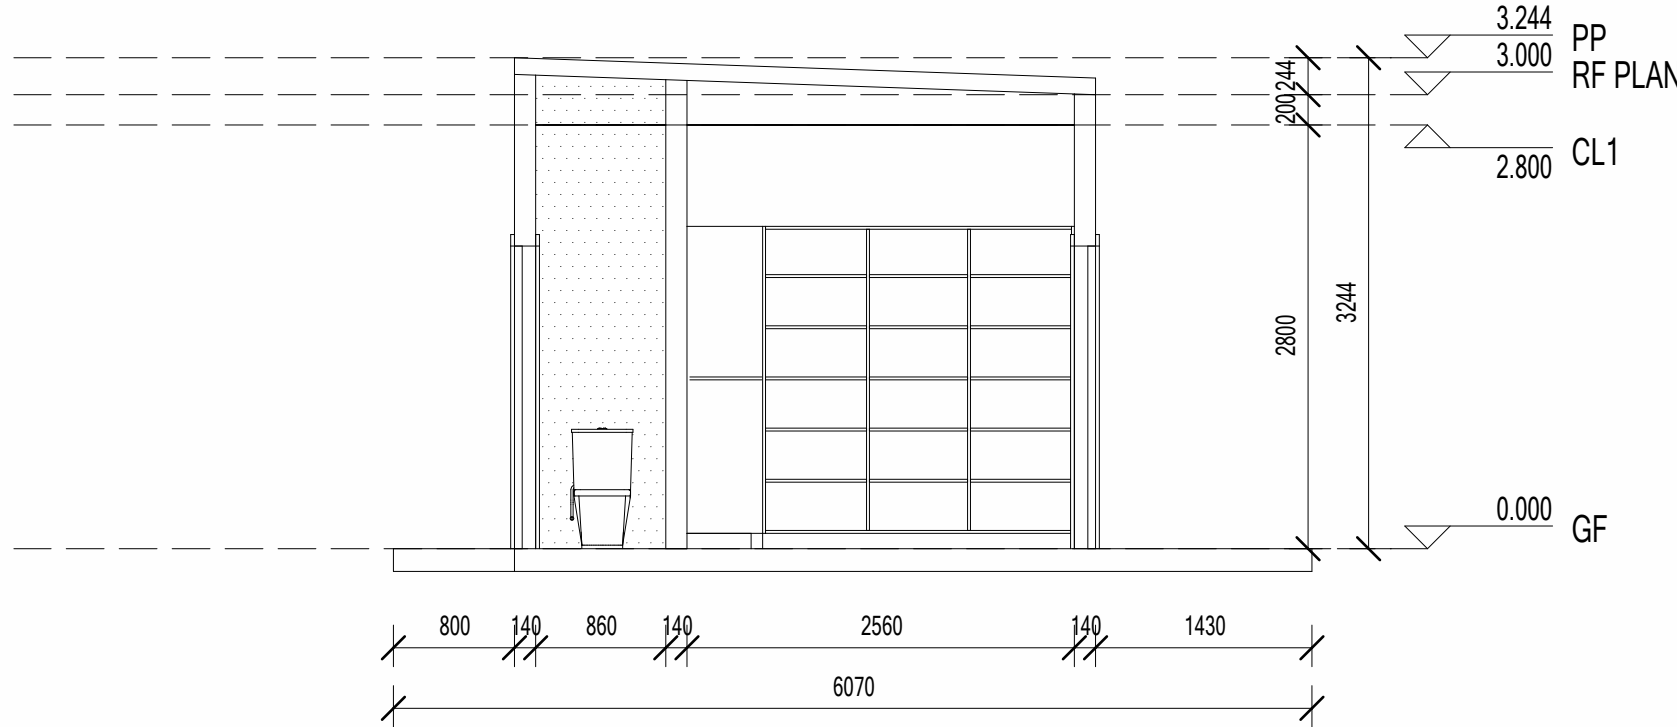

8 b-b  
1 : 50

NO.	NAME	REMARK
Construction unit/建设单位:		
Project Title/项目名称:		
Vital Shore, Bahamas		
Project No./项目编号:		
Project Title/子项目名称:		
back of house		
Project No./子项目编号:		
Project Manager/ 项目负责人:		
Checked/ 审核:		审核者
Audited/ 审核:		
Verified/ 校核:		审图员
Drawing/ 制图:		作者
Design/ 设计:		设计者
Status/设计阶段:		Discipline/专业:
Seal Date/盖章日期:		
07/14/25		
Drawing Title/图纸名称:		
PLAN, ELEVATION, SECTION		
Drawing No./图号:		
J0-1		
Scale 比例/比例:		ISSUE/版本:
1 : 50		
2025/7/23 11:16:16		