


1	2	
---	---	---	---	---	---	---	---	---	----	----	-----

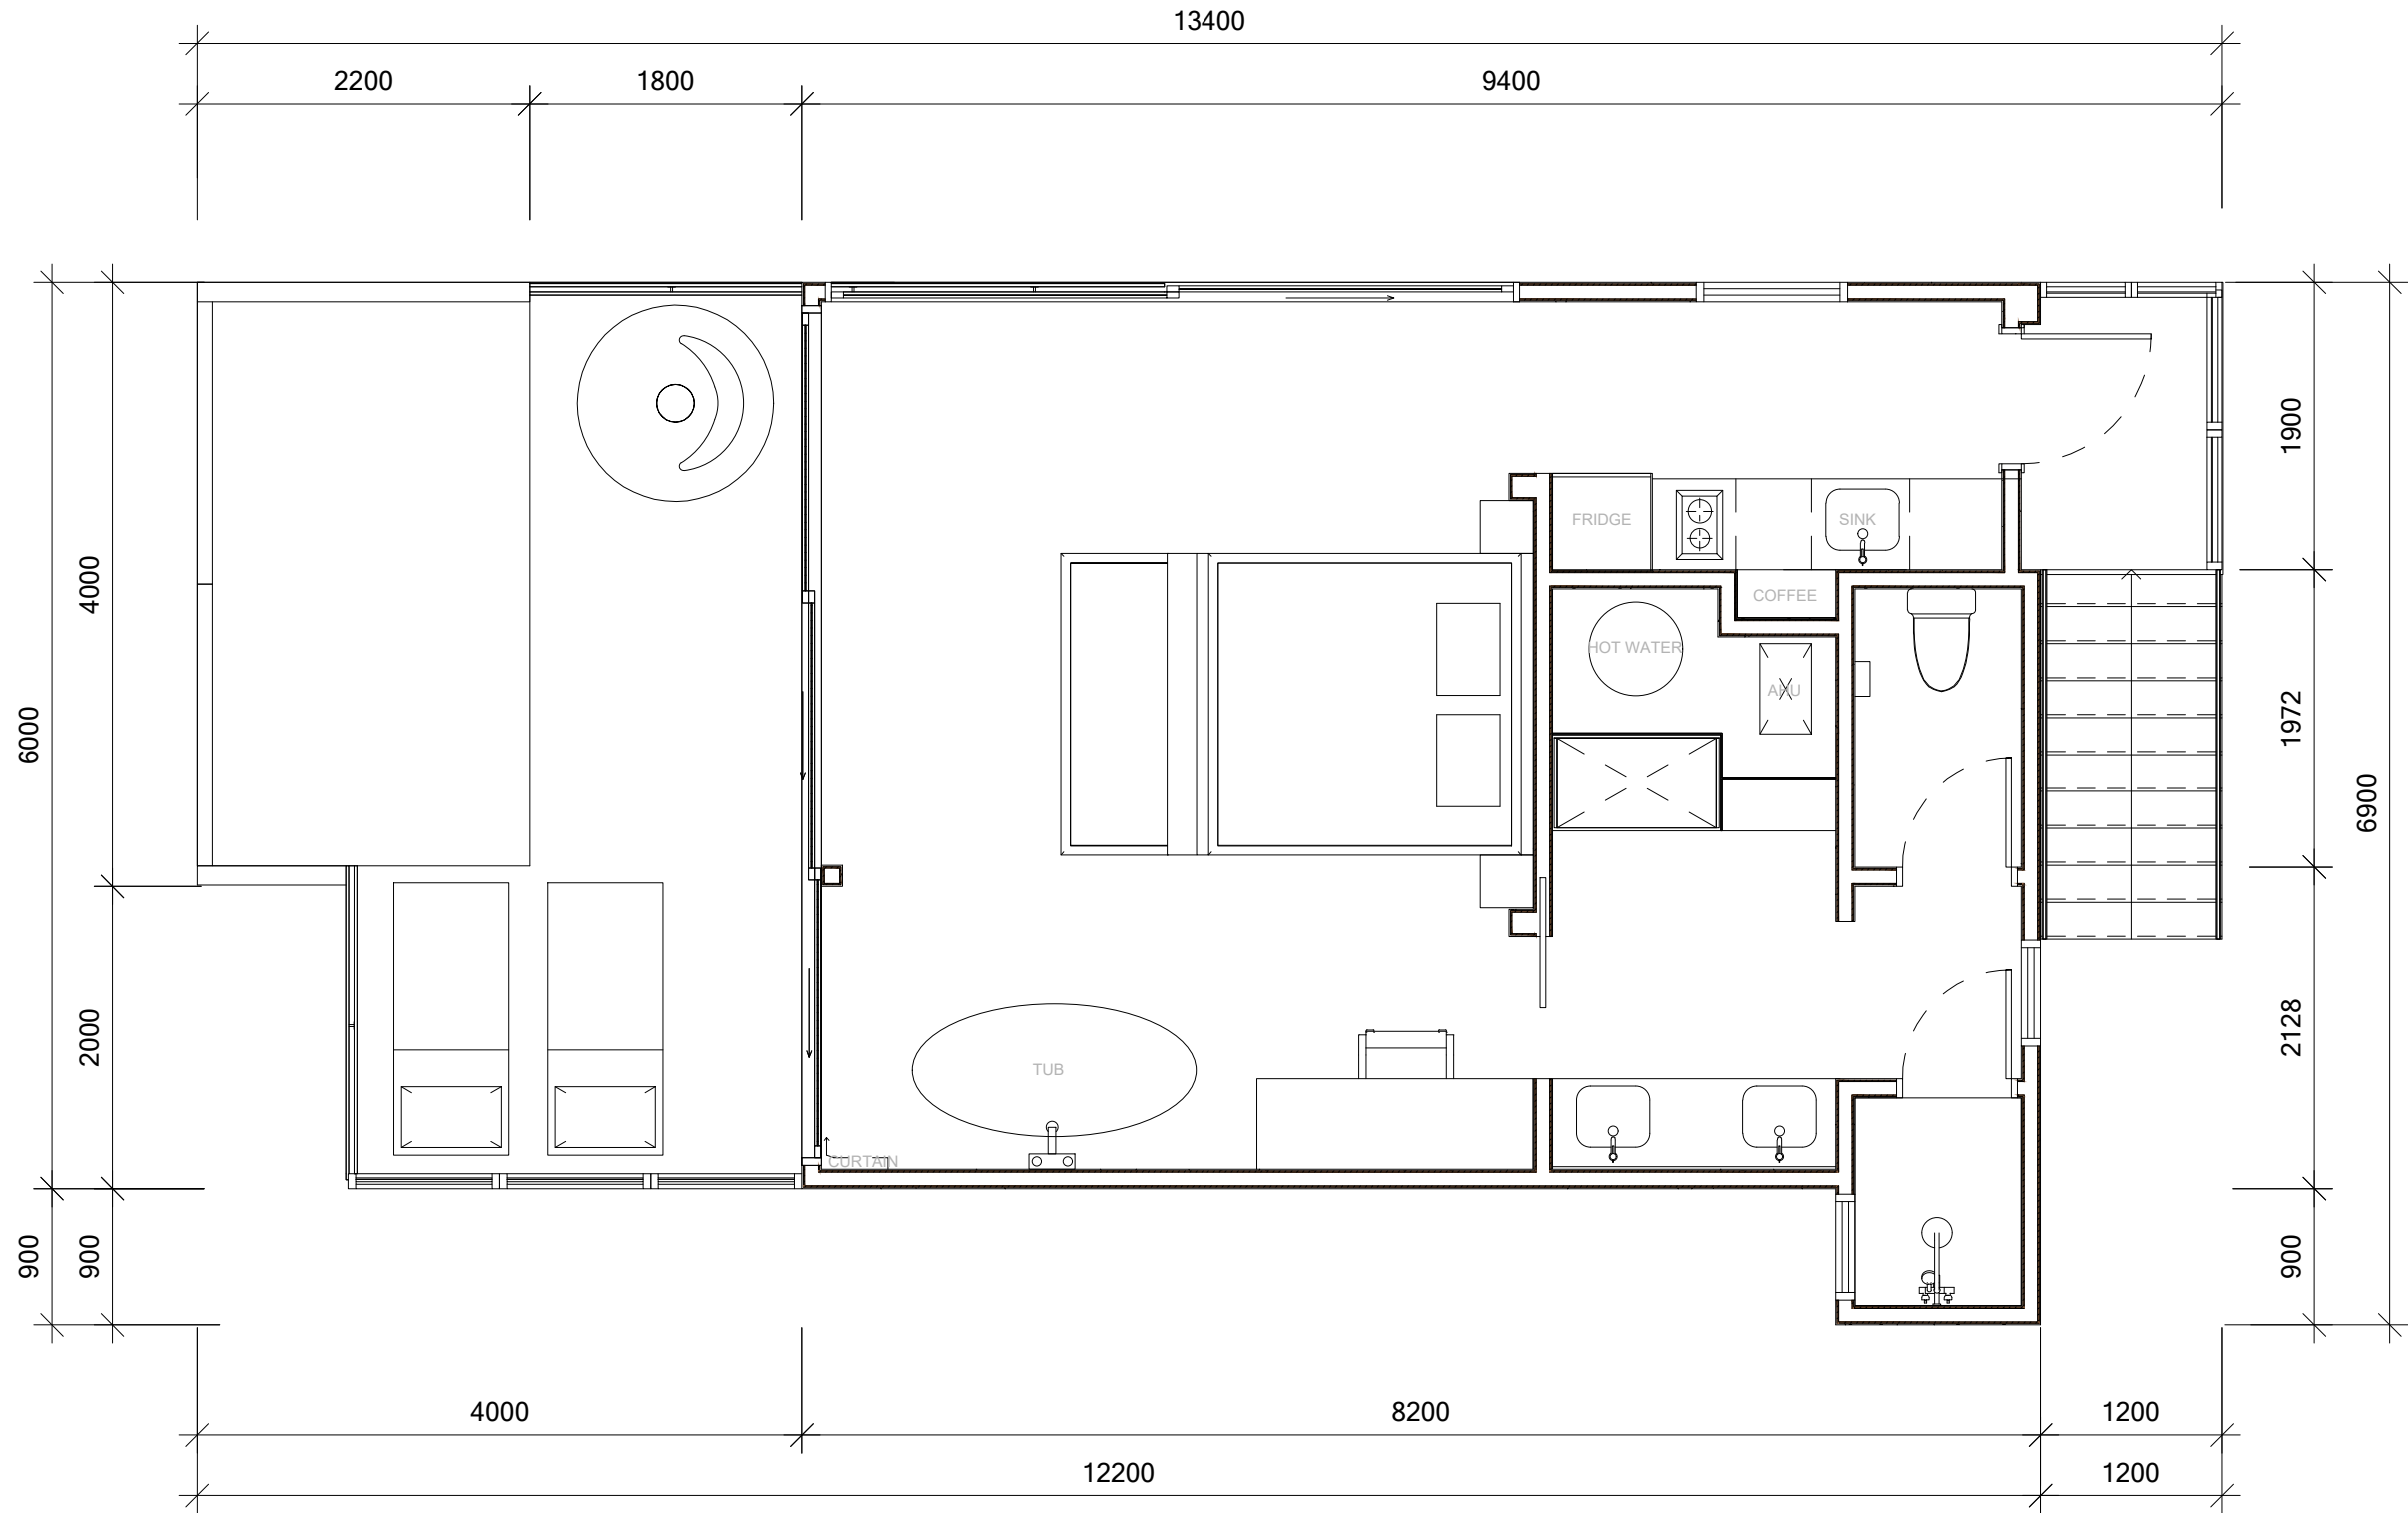

01 FIXTURE & FURNISHING PLAN
1:50 平面布置图



COPYRIGHT:
ALL RIGHTS RESERVED. THIS WORK IS COPYRIGHT AND CANNOT BE REPRODUCED OR COPIED BY ANY MEANS
WITHOUT THE WRITTEN PERMISSION OF RANCH INDUSTRIES PTY LTD. ANY LICENSE, EXPRESS OR IMPLIED, TO
USE THIS DOCUMENT FOR ANY PURPOSE WHATSOEVER IS RESTRICTED TO THE TERMS OF THE
AGREEMENT BETWEEN RANCH INDUSTRIES PTY LTD AND THE INSTRUCTING PARTY.

GENERAL NOTES:
USE FIGURED DIMENSIONS IN PREFERENCE TO SCALES. CONFIRM THE
SCALE & HANDOUT DRAWINGS BY CIRCUMLOCUS ALL
DIMENSIONS ON SITE BEFORE FABRICATION OR BEFORE SET OUT.

CLIENT ????
PROJECT
SUB-PRO
????


PROJECT MANAGER ??????
DRAWN ???
DESIGN ???
VERIFY ???

AUDIT ???
CHECKED ???

TITLE ?????
DRAWING NO. ???

DISCIPLINE ???
STATUS ???
SCALE ??? 1:20
DATE ???

1	2	
---	---	---	---	---	---	---	---	---	----	----	-----

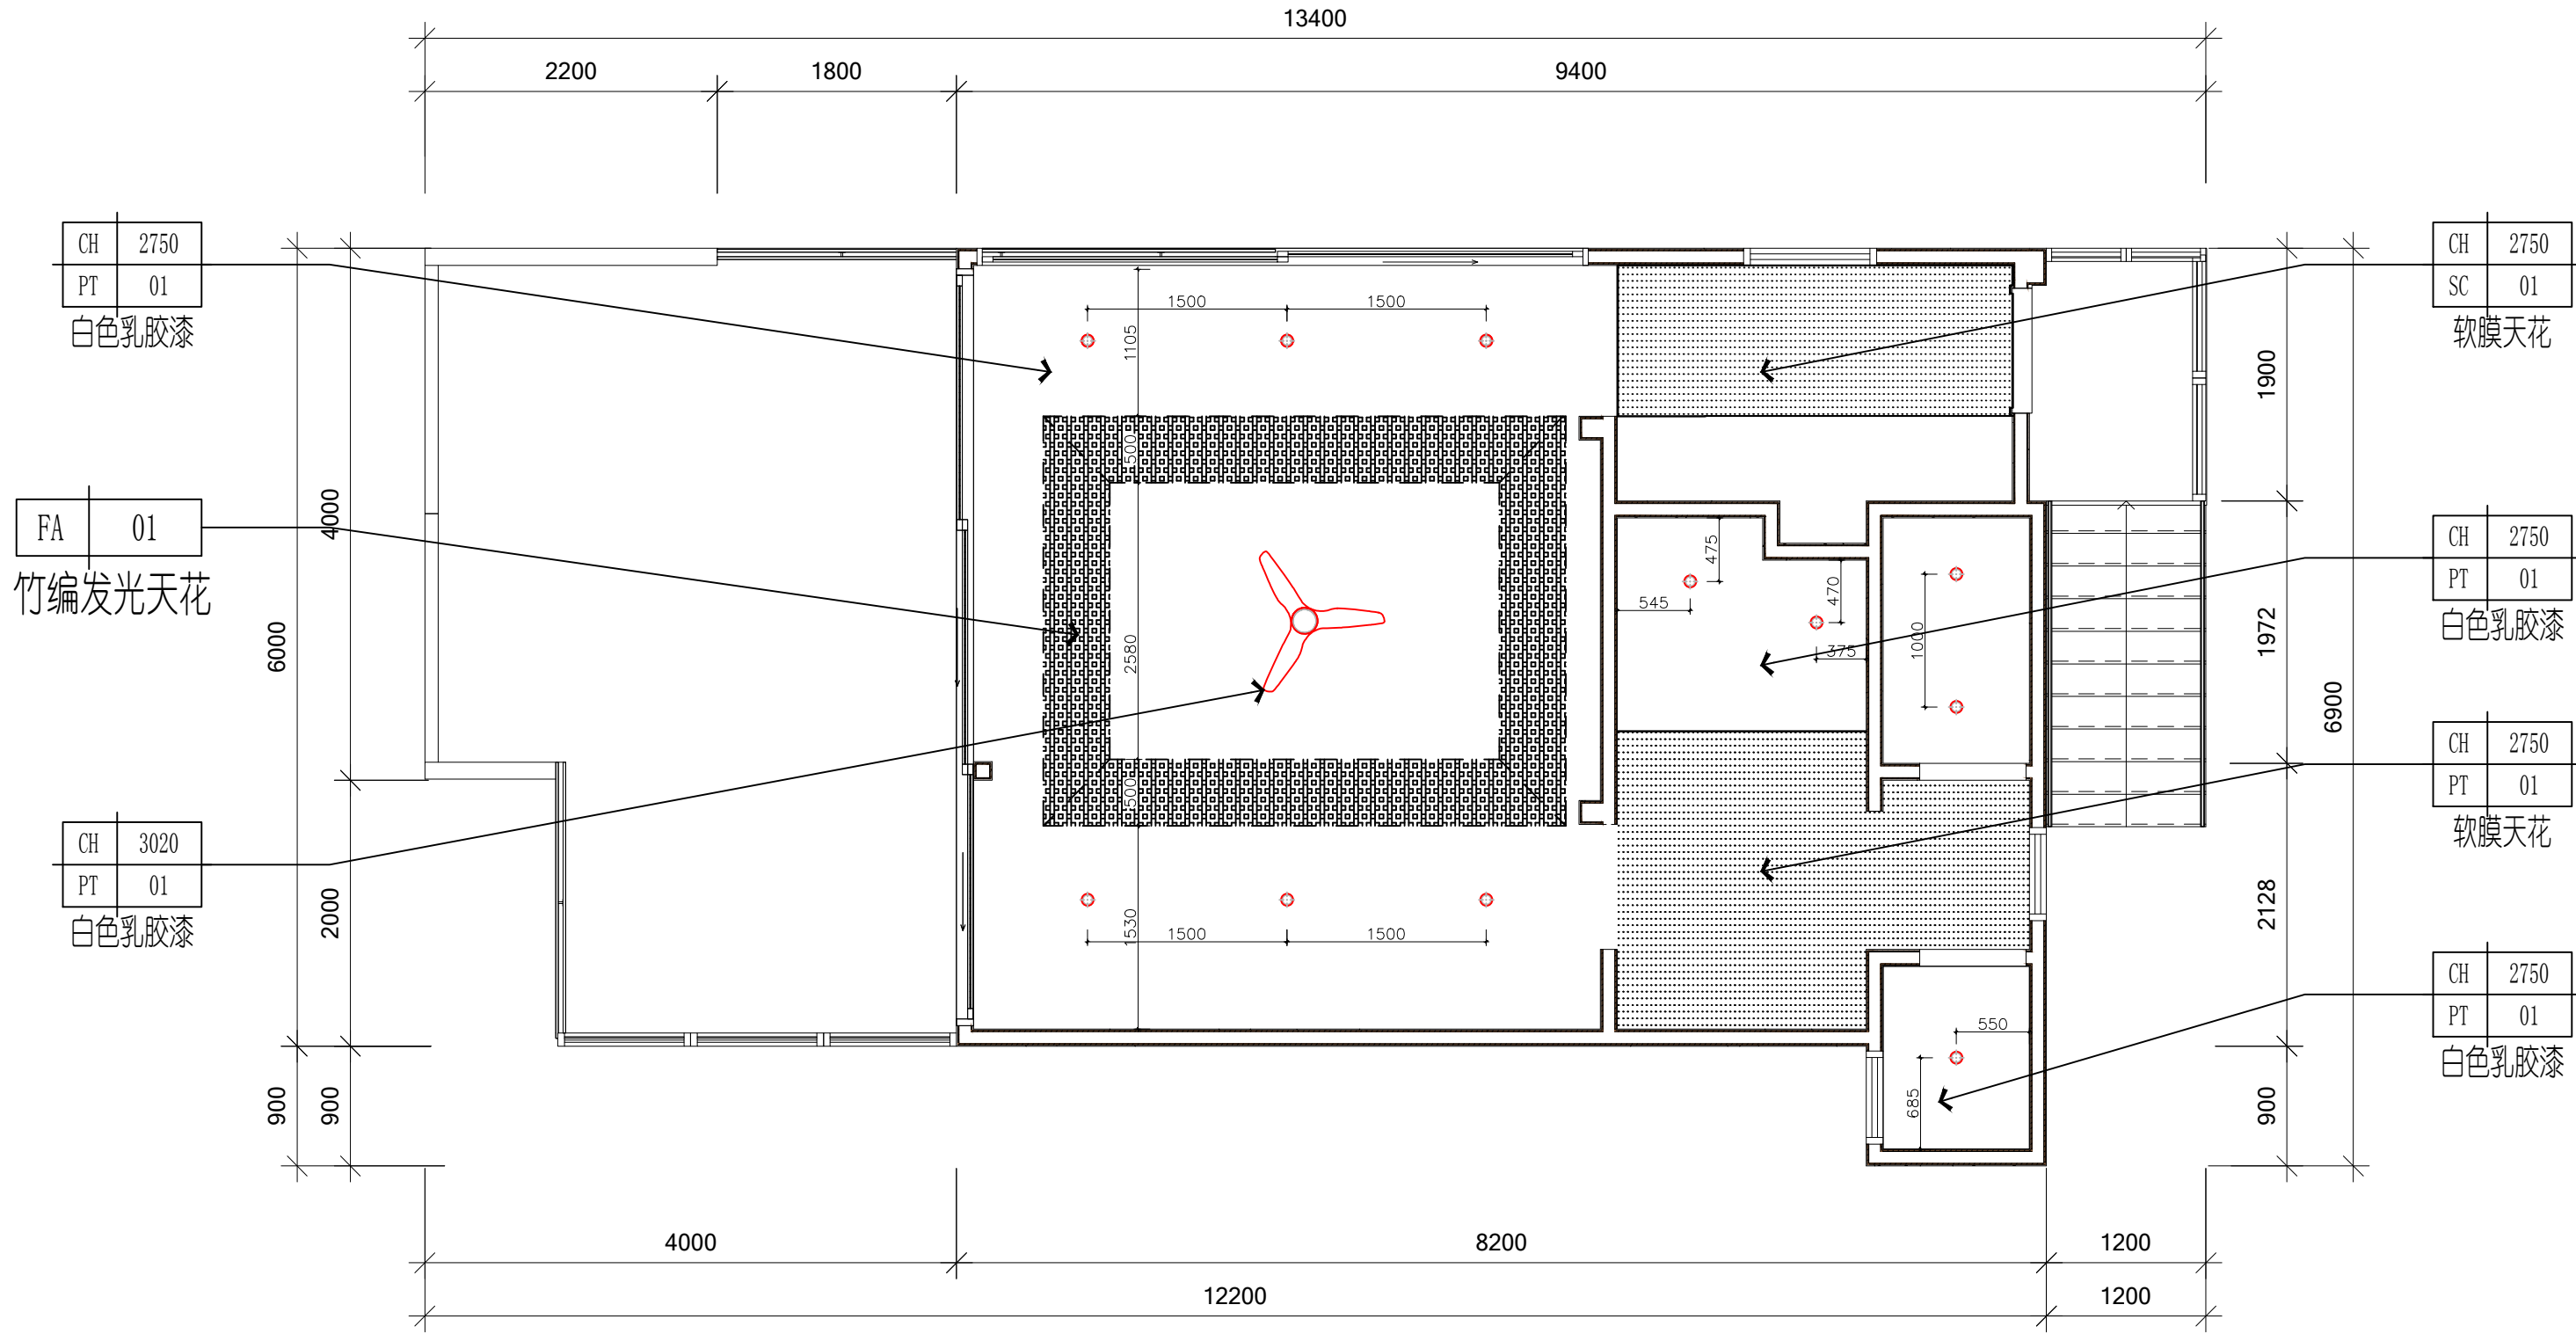




COPYRIGHT:
ALL RIGHTS RESERVED. THIS WORK IS COPYRIGHT AND CANNOT BE REPRODUCED OR COPIED BY ANY MEANS WITHOUT THE WRITTEN PERMISSION OF RANCH INDUSTRIES PTY LTD. ANY LOGOS, EXPRESS OR IMPLIED, TO USE THIS DOCUMENT FOR ANY PURPOSE WHATSOEVER IS RESTRICTED TO THE TERMS OF THE AGREEMENT BETWEEN RANCH INDUSTRIES PTY LTD AND THE TRUSTING PARTY.

GENERAL NOTES:
USE FIGURED DIMENSIONS IN PREFERENCE TO SCALES. CONFIRM THE SCALE 1:50. VERIFY DIMENSIONS BY MEASURING ON SITE BEFORE FABRICATION OR BEFORE SET OUT.







SCALE: 1:50

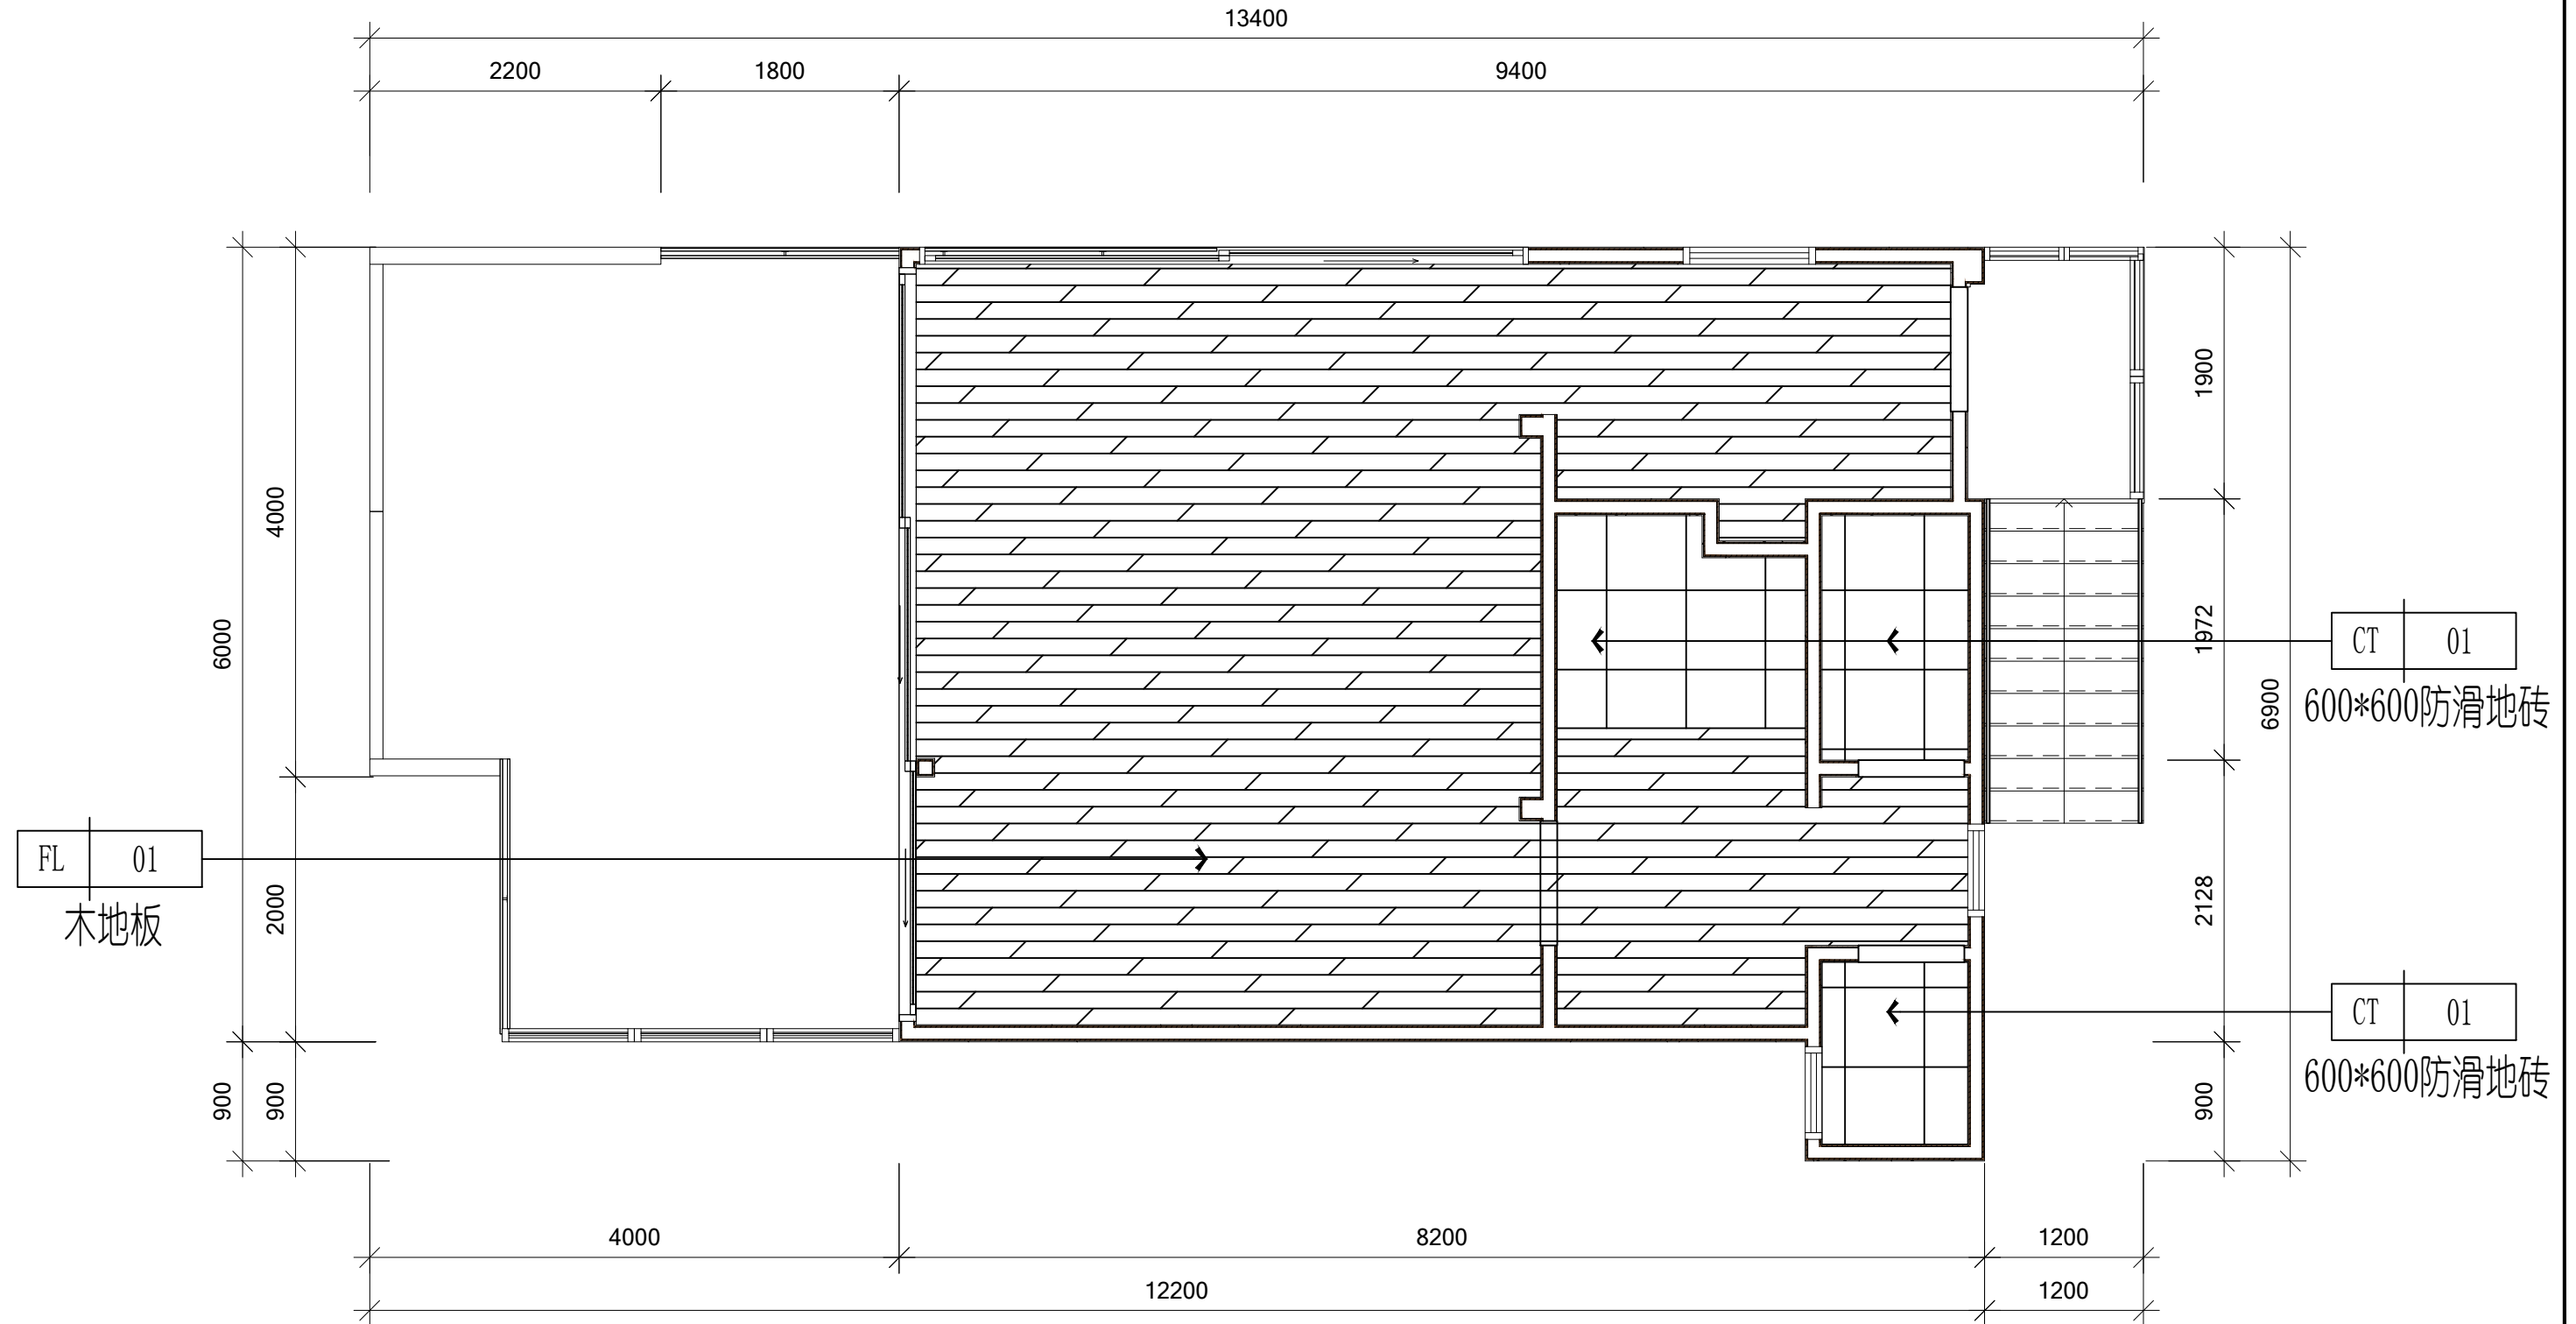[illegible]

03 FIXTURE & FURNISHING PLAN 1:50 平面布置图

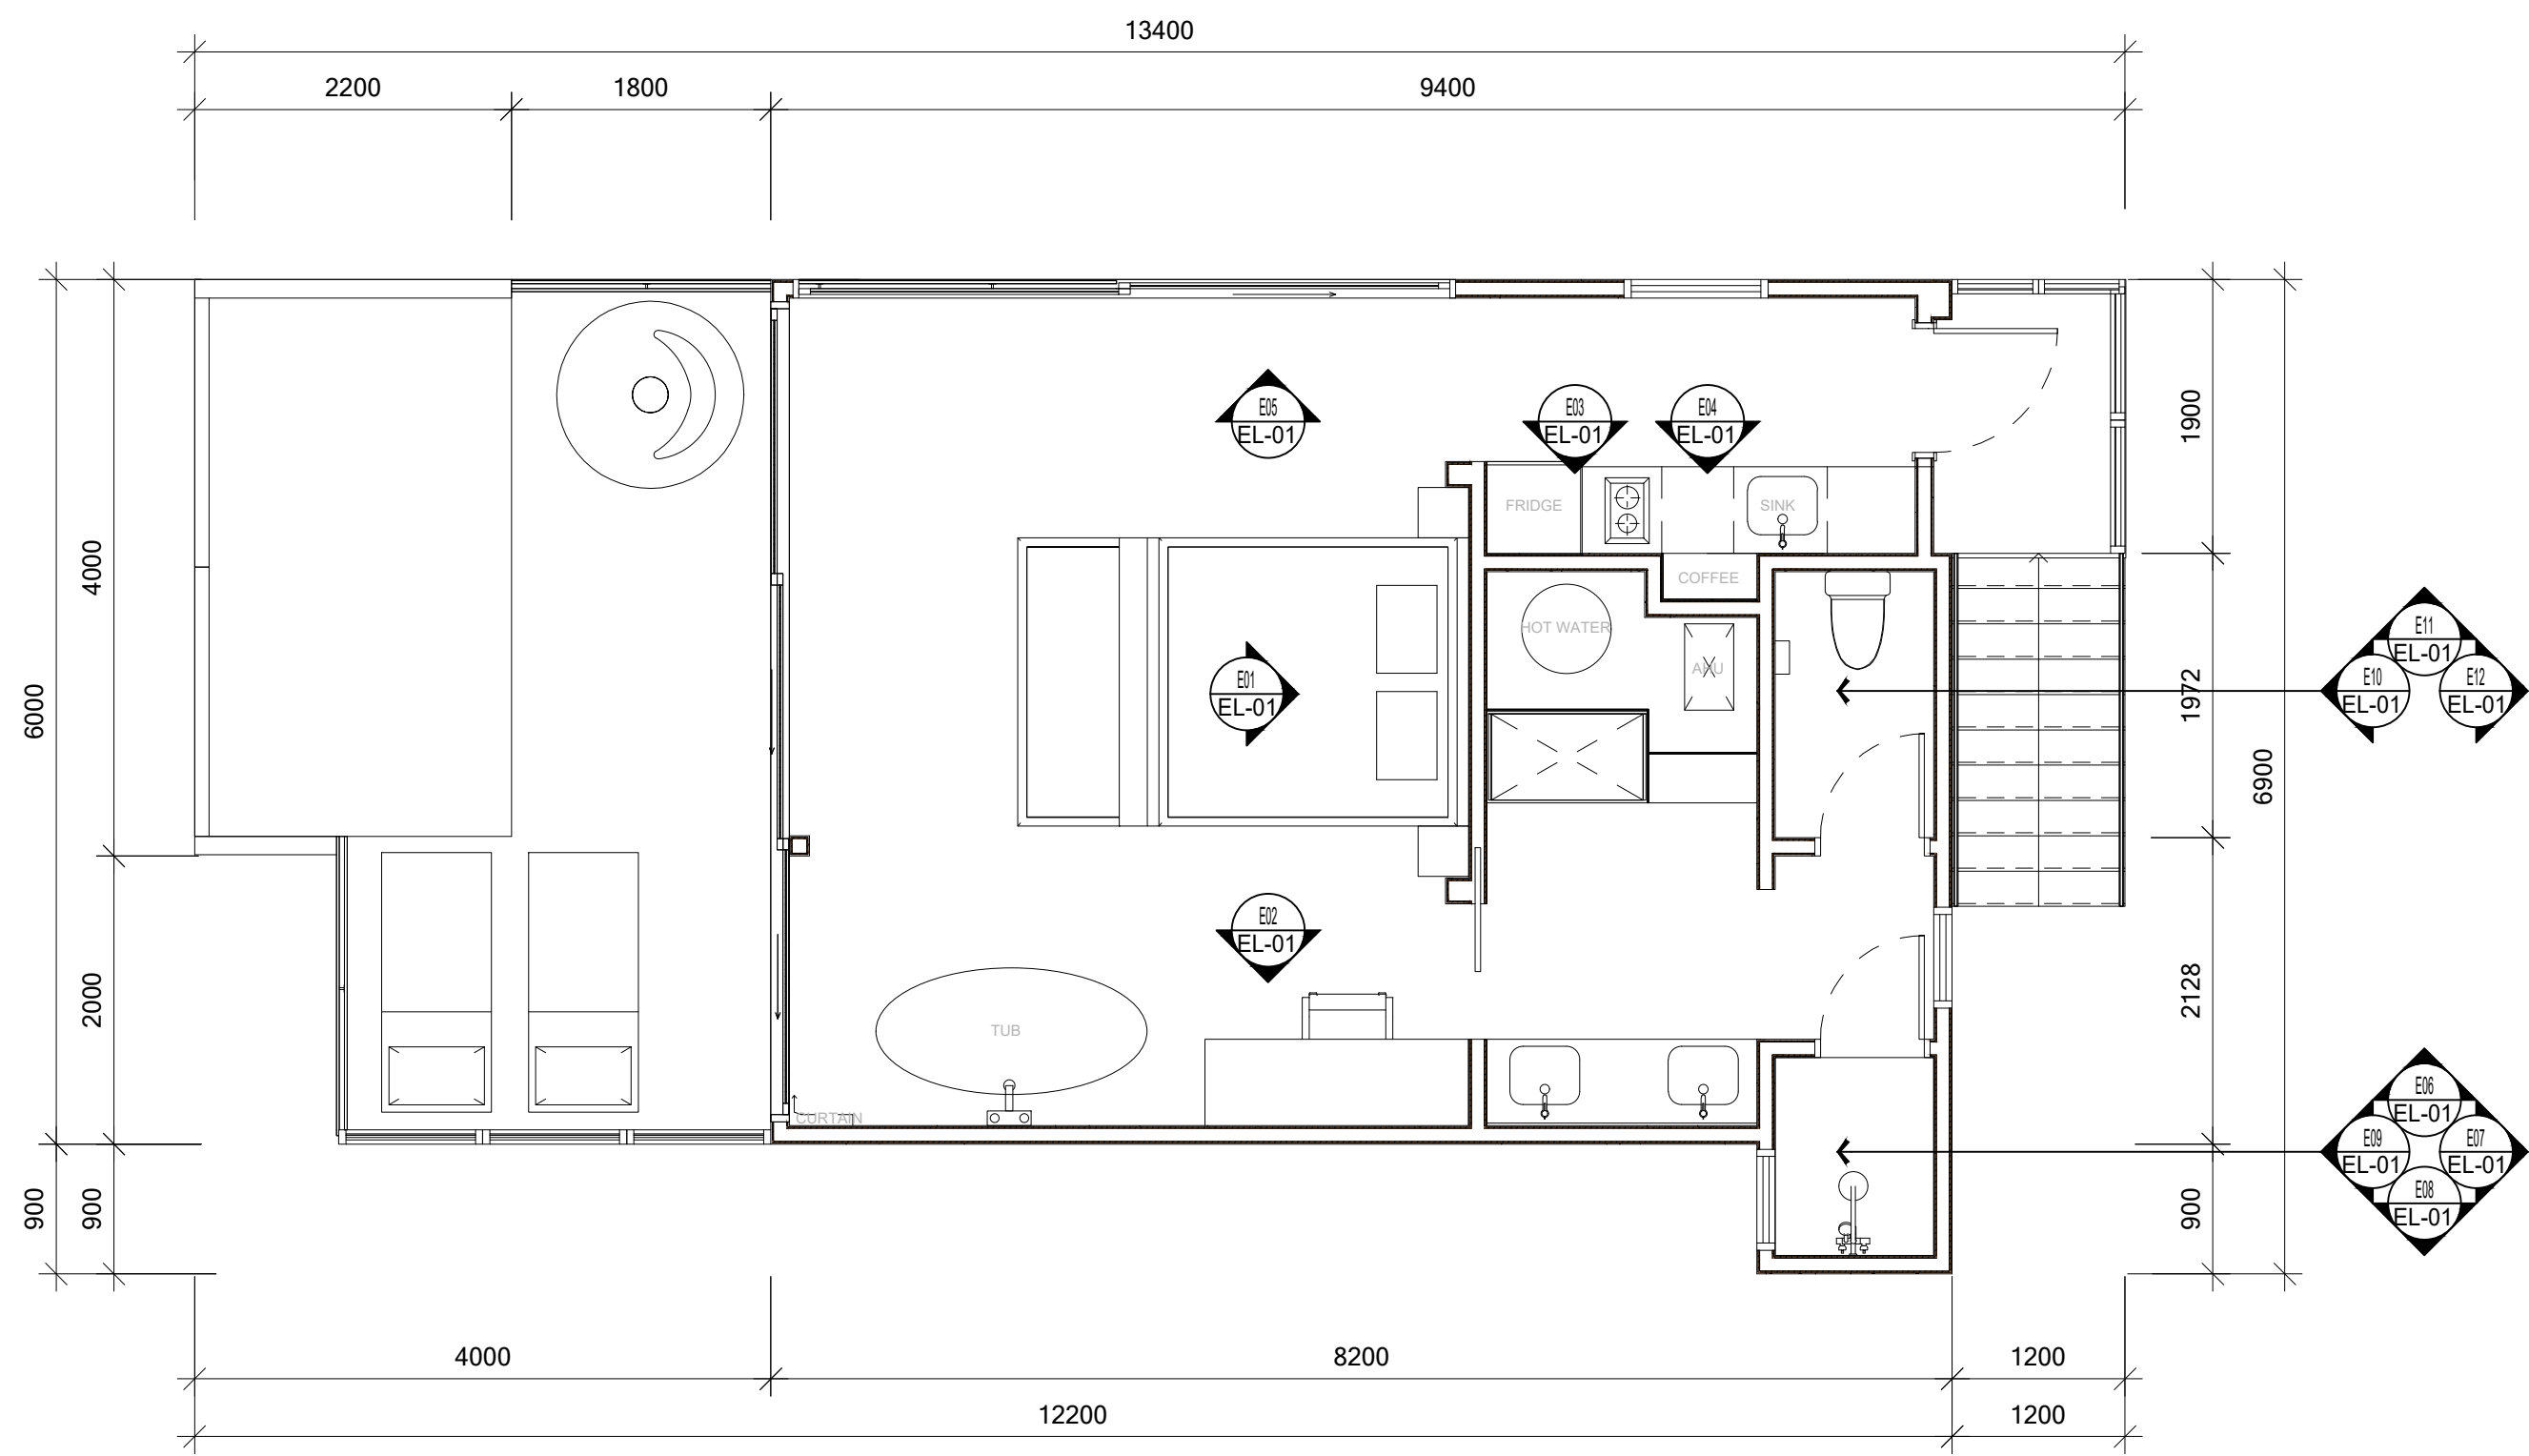

04 ELEVATION INDEX DIAGRAM
1:50 立面索引图





COPYRIGHT:
ALL RIGHTS RESERVED. THIS WORK IS COPYRIGHT AND CANNOT BE REPRODUCED OR COPIED BY ANY MEANS
WITHOUT THE WRITTEN PERMISSION OF RANCH INDUSTRIES PTY LTD. ANY LOGOS, EXPRESS OR IMPLIED, TO
USE THIS DOCUMENT FOR ANY PURPOSE WHATSOEVER IS RESTRICTED TO THE TERMS OF THE
AGREEMENT BETWEEN RANCH INDUSTRIES PTY LTD AND THE INSTRUCTING PARTY.

GENERAL NOTES:
USE FIGURED DIMENSIONS IN PREFERENCE TO SCALES. CONFIRM THE
SCALE OF HAND-DRAWN DIMENSIONS BY CROSS-CHECKING ALL
DIMENSIONS ON SITE BEFORE FABRICATION OR BEFORE SET OUT.




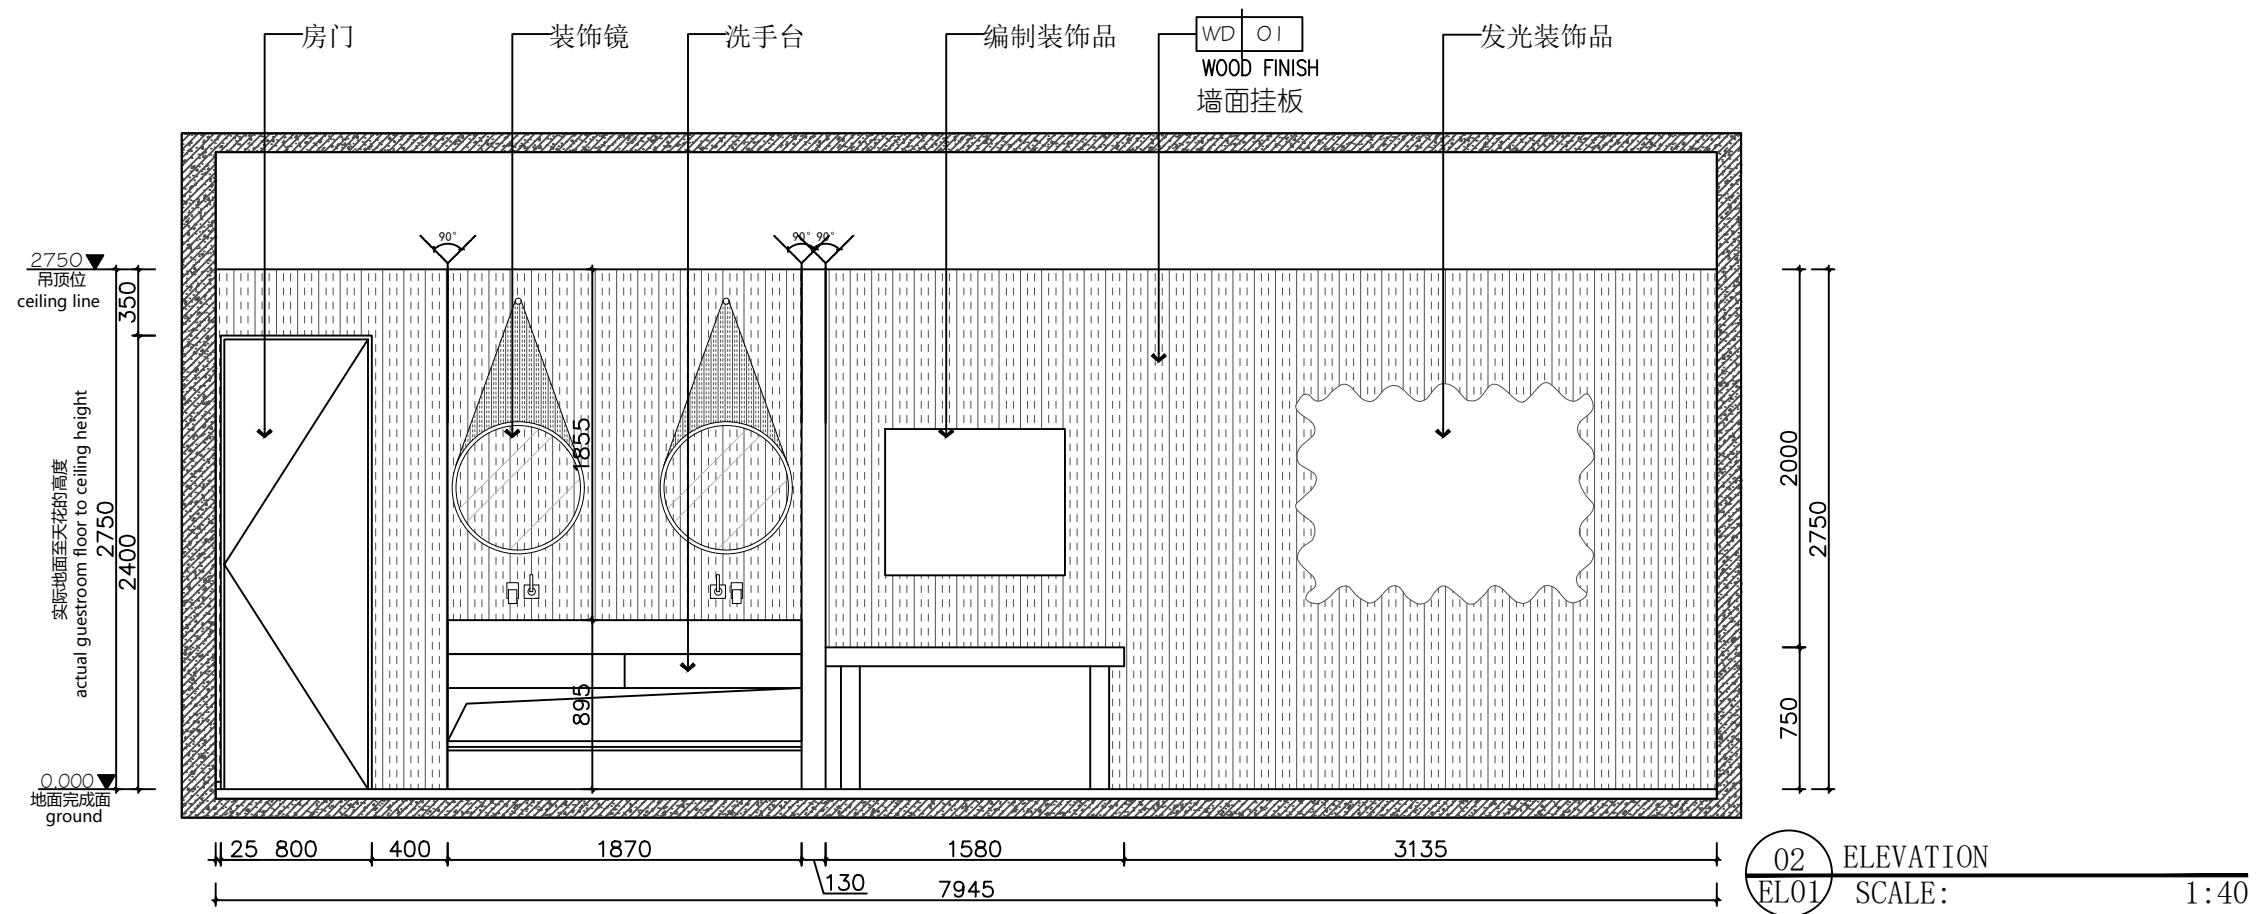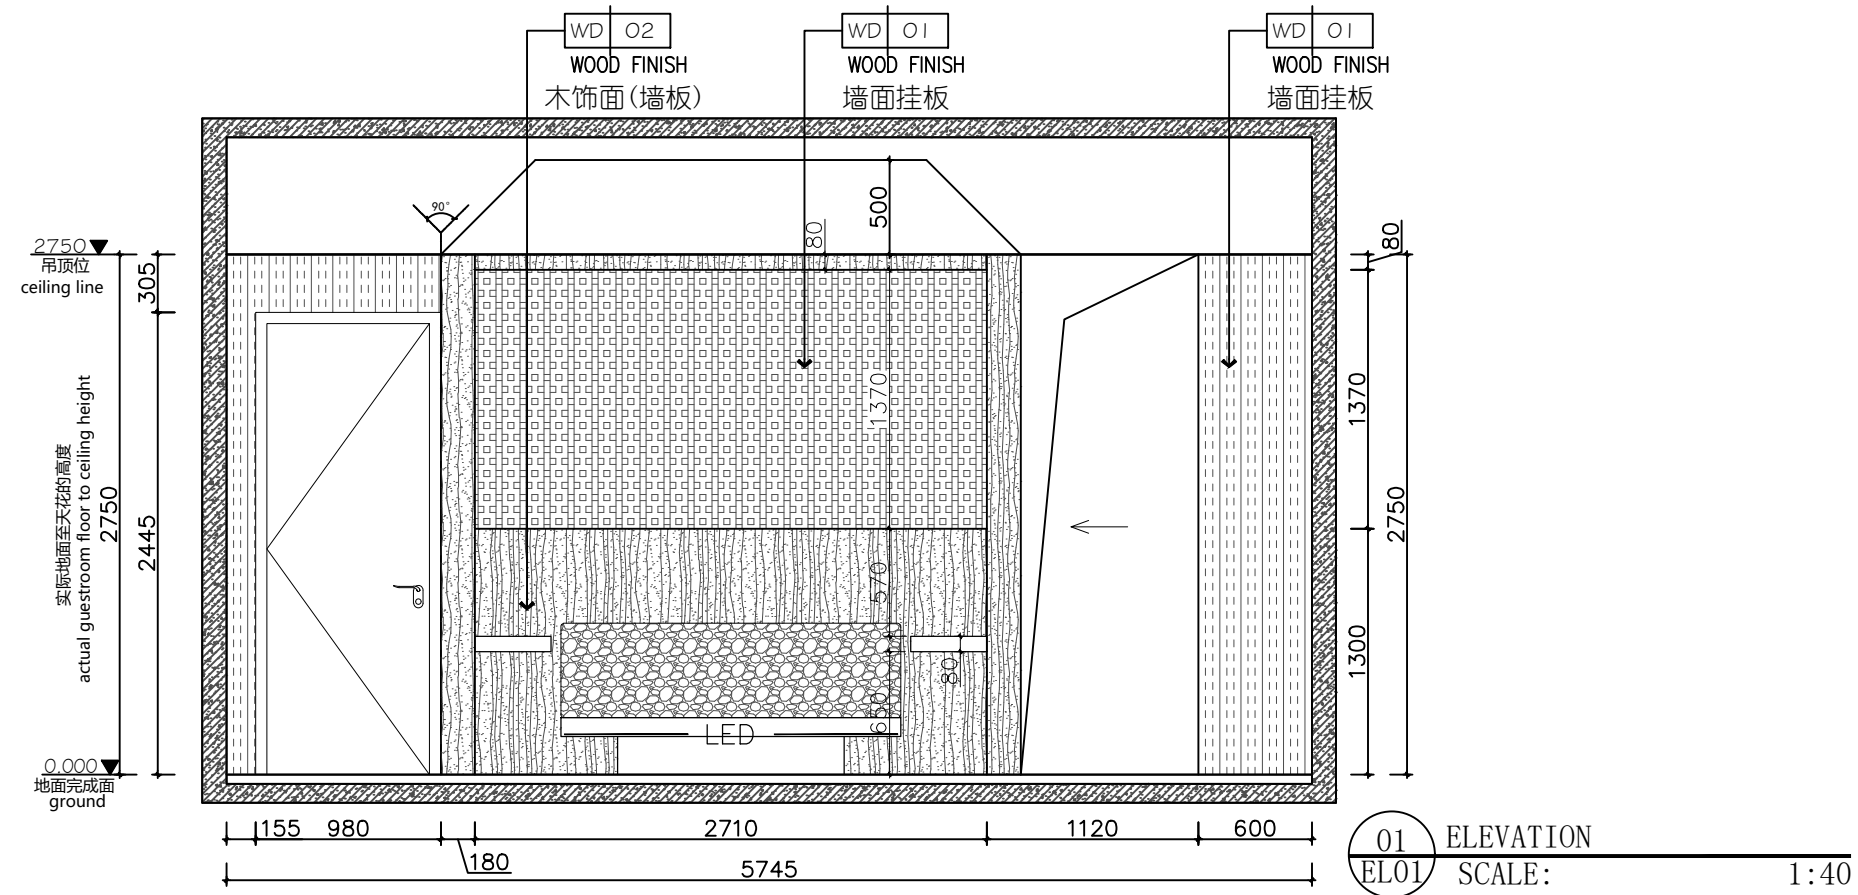[illegible]

WD O2
WOOD FINISH
柜门

2750
吊顶位
ceiling line

285

2750
实际地面至天花的高度
actual guestroom floor to ceiling height

2465


0.000
地面完成面
ground

2970 285 4565 7815


3150 400 3150

03 ELEVATION
EL01 SCALE: 1:40

[illegible]

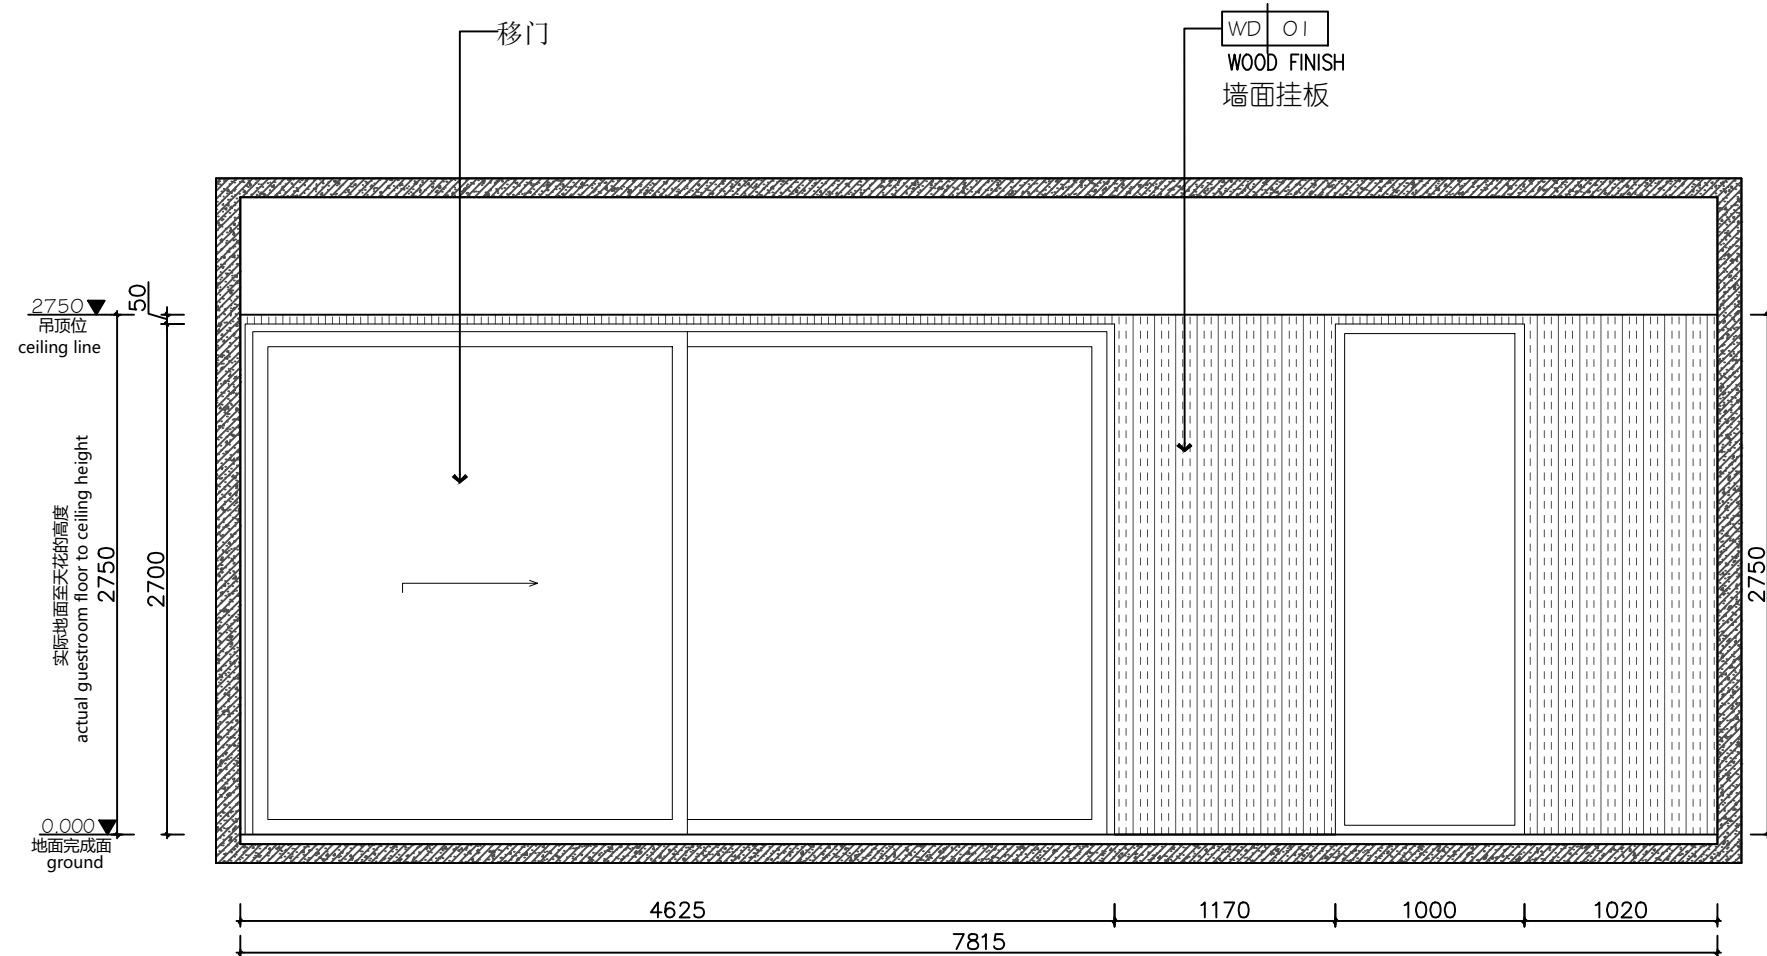[illegible]

05 ELEVATION
EL01 SCALE: 1:40

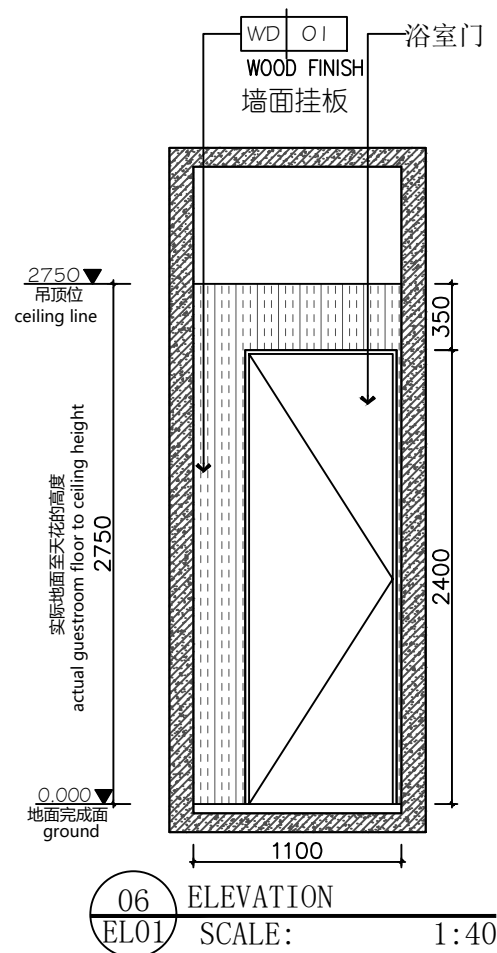

WOOD FINISH
墙面挂板



2750

1370

ELEVATION

SCALE: 1:40

07
EL01

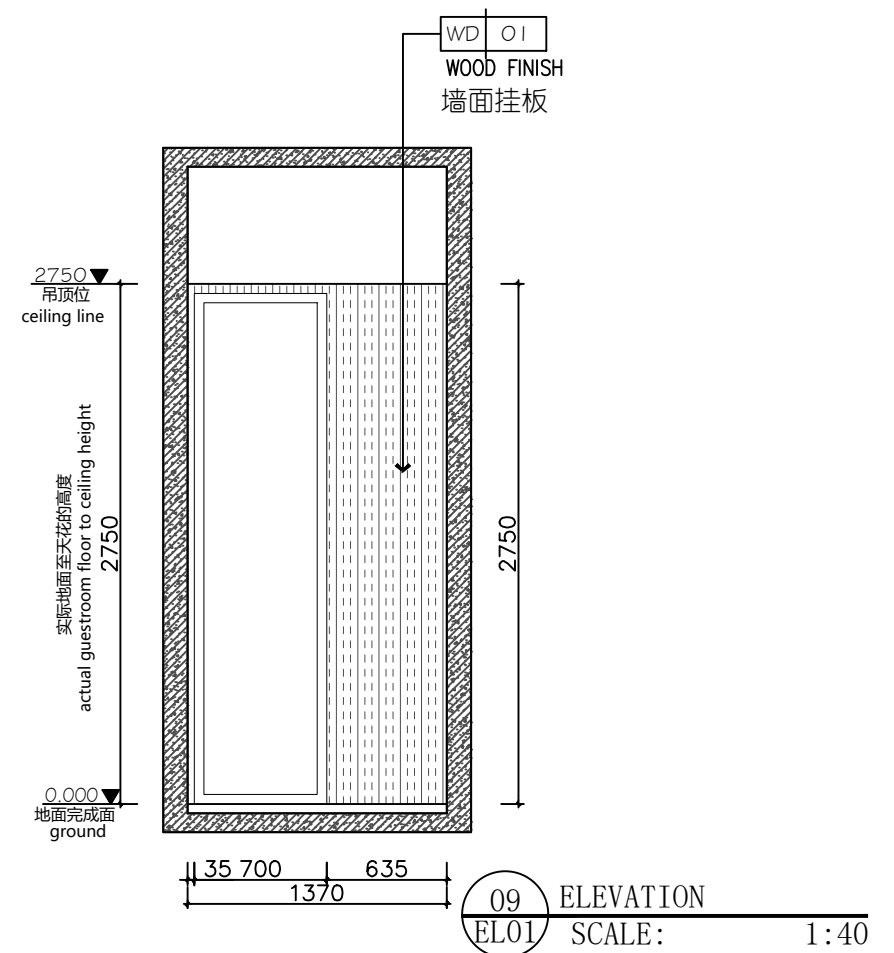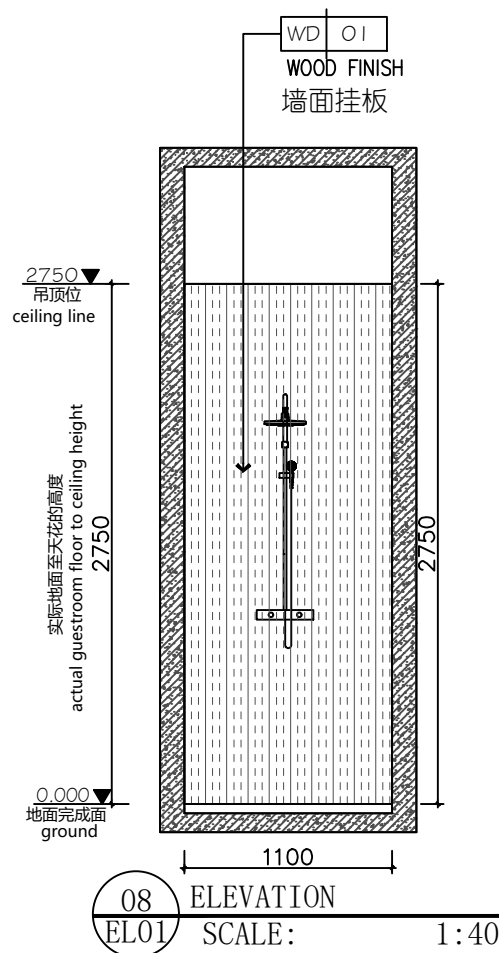

COPYRIGHT:
ALL RIGHTS RESERVED. THIS WORK IS COPYRIGHT AND CANNOT BE REPRODUCED OR COPIED BY ANY MEANS WITHOUT THE WRITTEN PERMISSION OF RUACH INDUSTRIES PTY LTD. ANY LICENSE, EXPRESS OR IMPLIED, TO USE THIS DOCUMENT FOR ANY PURPOSE WHATSOEVER IS RESTRICTED TO THE TERMS OF THE AGREEMENT BETWEEN RUACH INDUSTRIES PTY LTD AND THE INSTRUCTING PARTY.

GENERAL NOTES:
USE FIGURED DIMENSIONS IN PREFERENCE TO SCALED. CONFIRM THE SCALE F HARD COPY DRAWINGS BY USING A RULER. CHECK ALL DIMENSIONS ON SITE BEFORE FABRICATION OR BEFORE SET OUT.

CLIENT	????
--------	------

PROJECT MANAGER	??????	
DRAWN	???	A
DESIGN	???	G
VERIFY	???	

AUDIT	???
CHECKED	???

TITLE	?????
DRAWING NO.	???

DISCIPLINE	???
STATUS	???
SCALE	???
DATE	???

[illegible]